


REYNOLDS HALL

Interior Architecture + Design

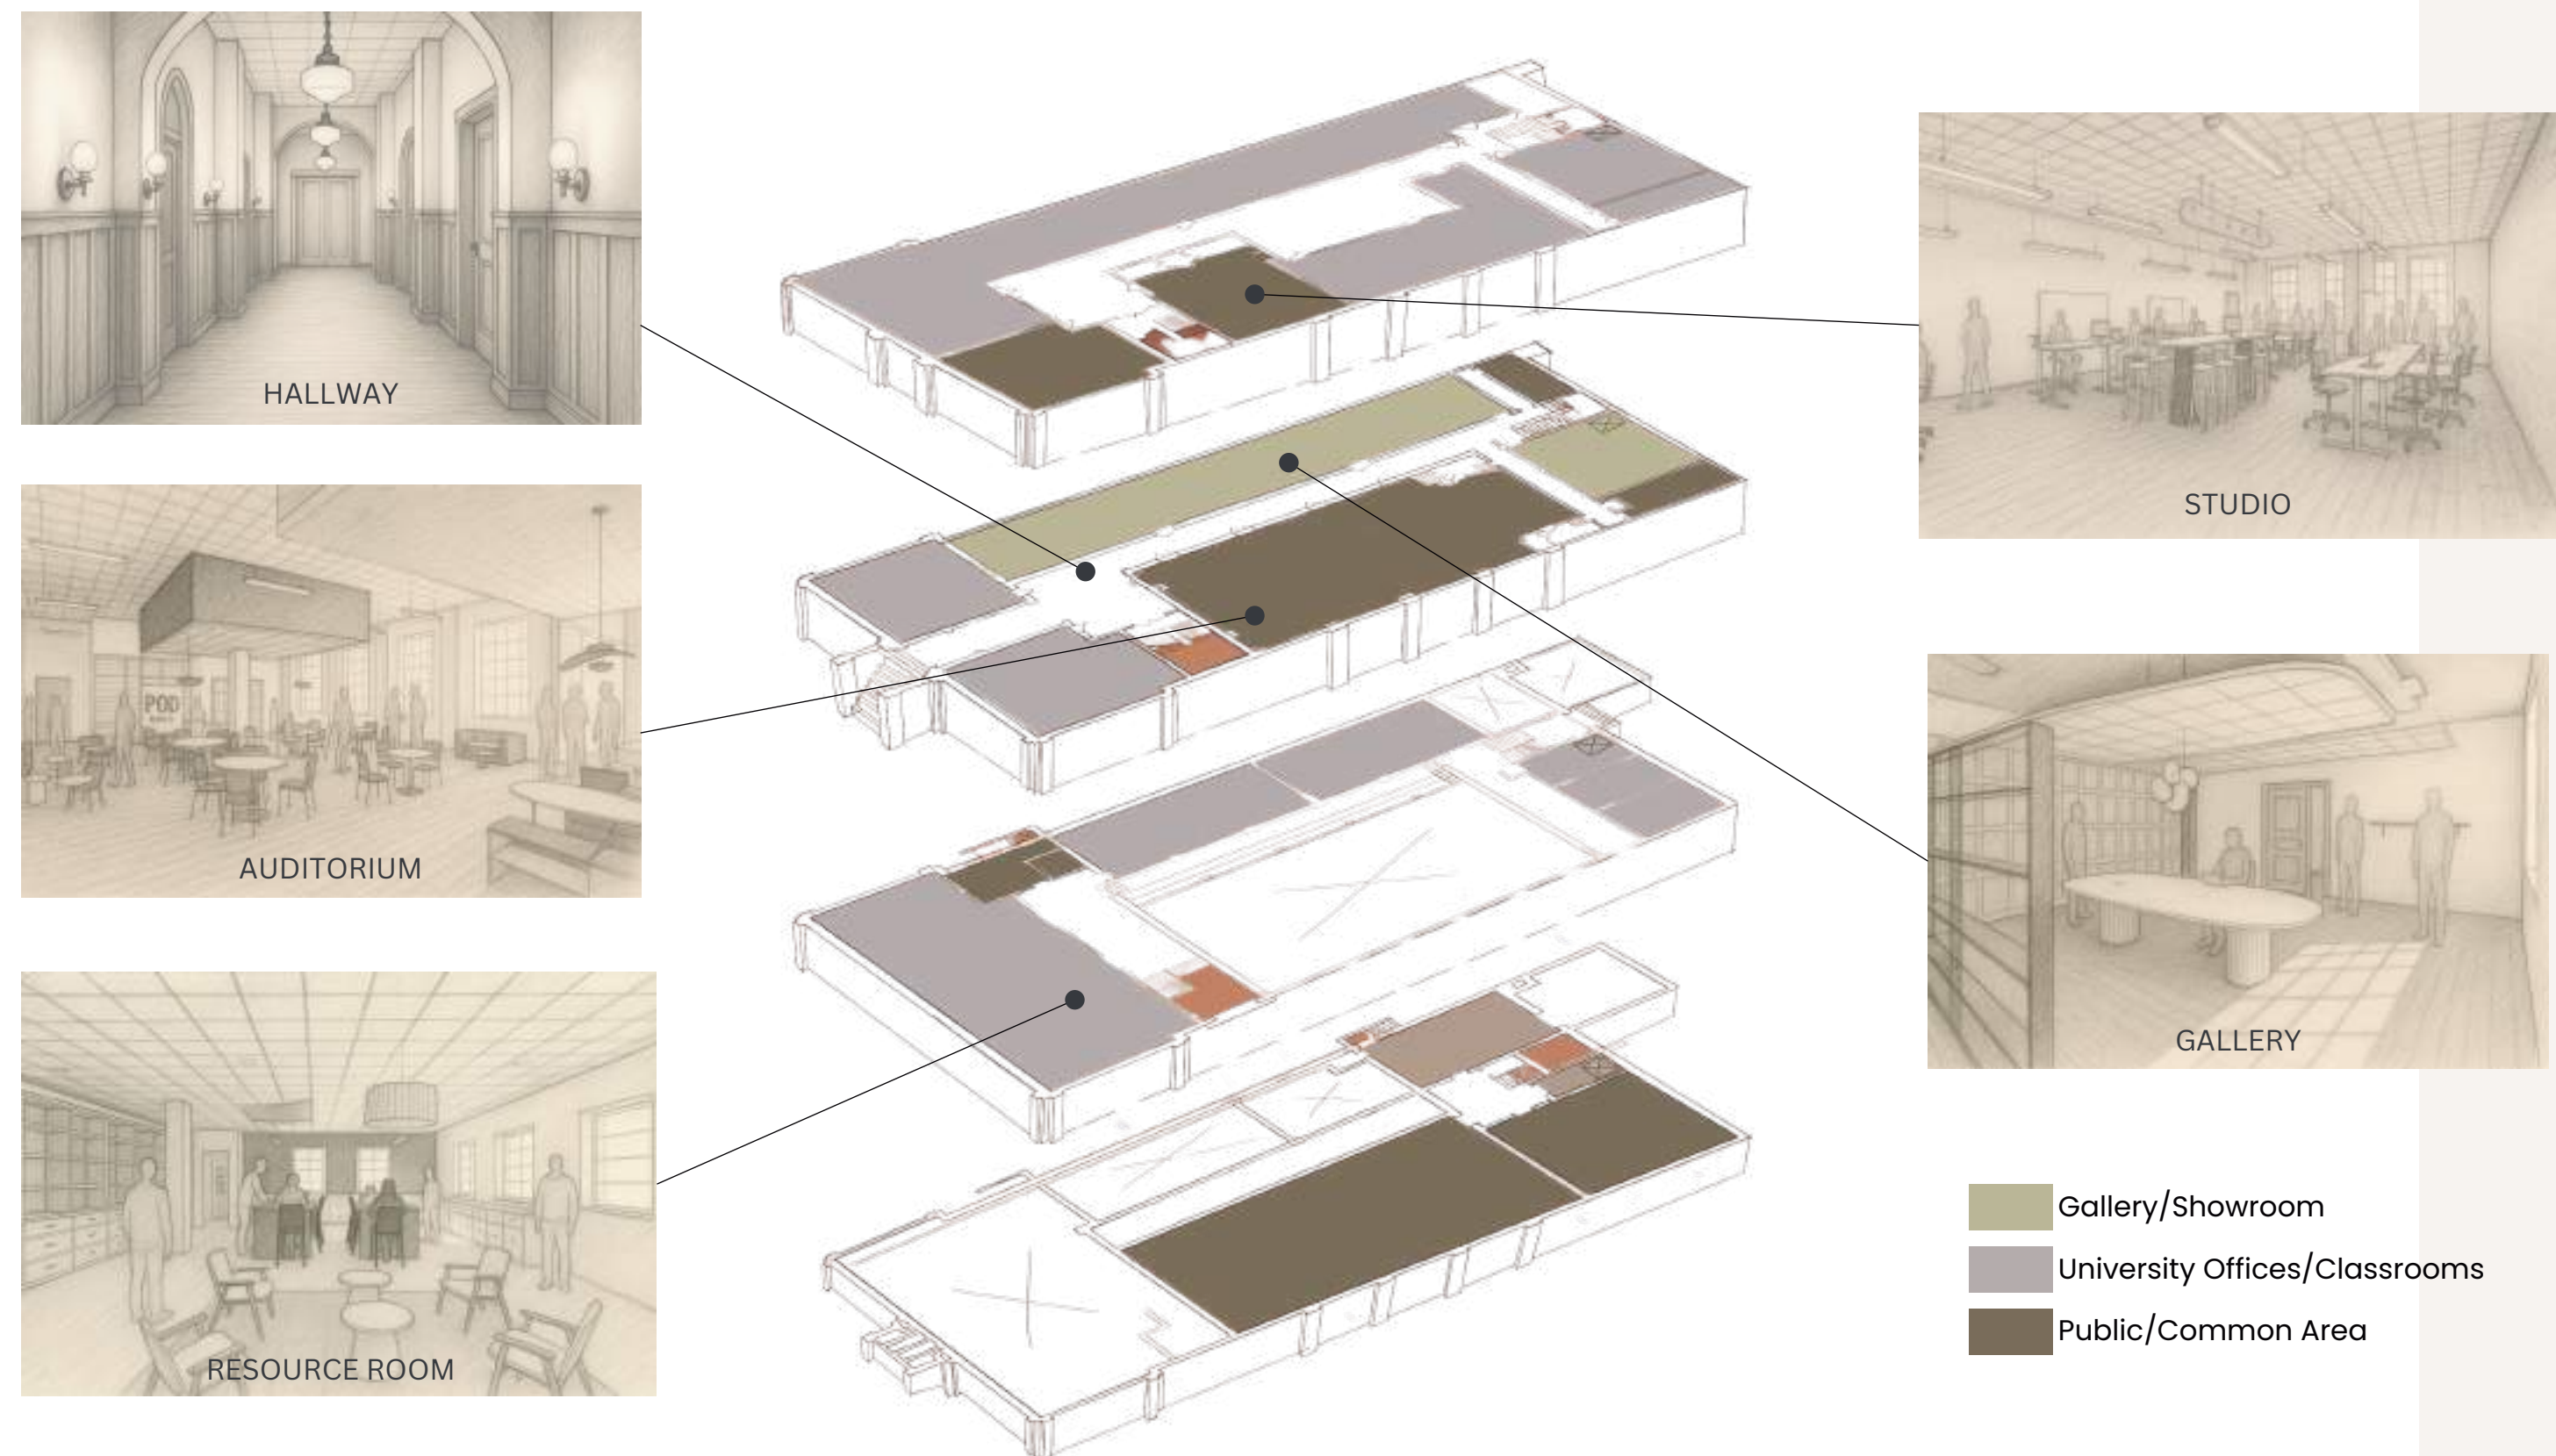


Project Information


This project is an **adaptive reuse project** for All Saints Academy. The historical integrity of the exterior and interior of the building will remain as much as possible while also bringing the building up to code in order to create a place for the Interior Architecture Program at UTC to occupy the space.

Building

All Saints Academy
310 E 8th St, Chattanooga, TN 37403

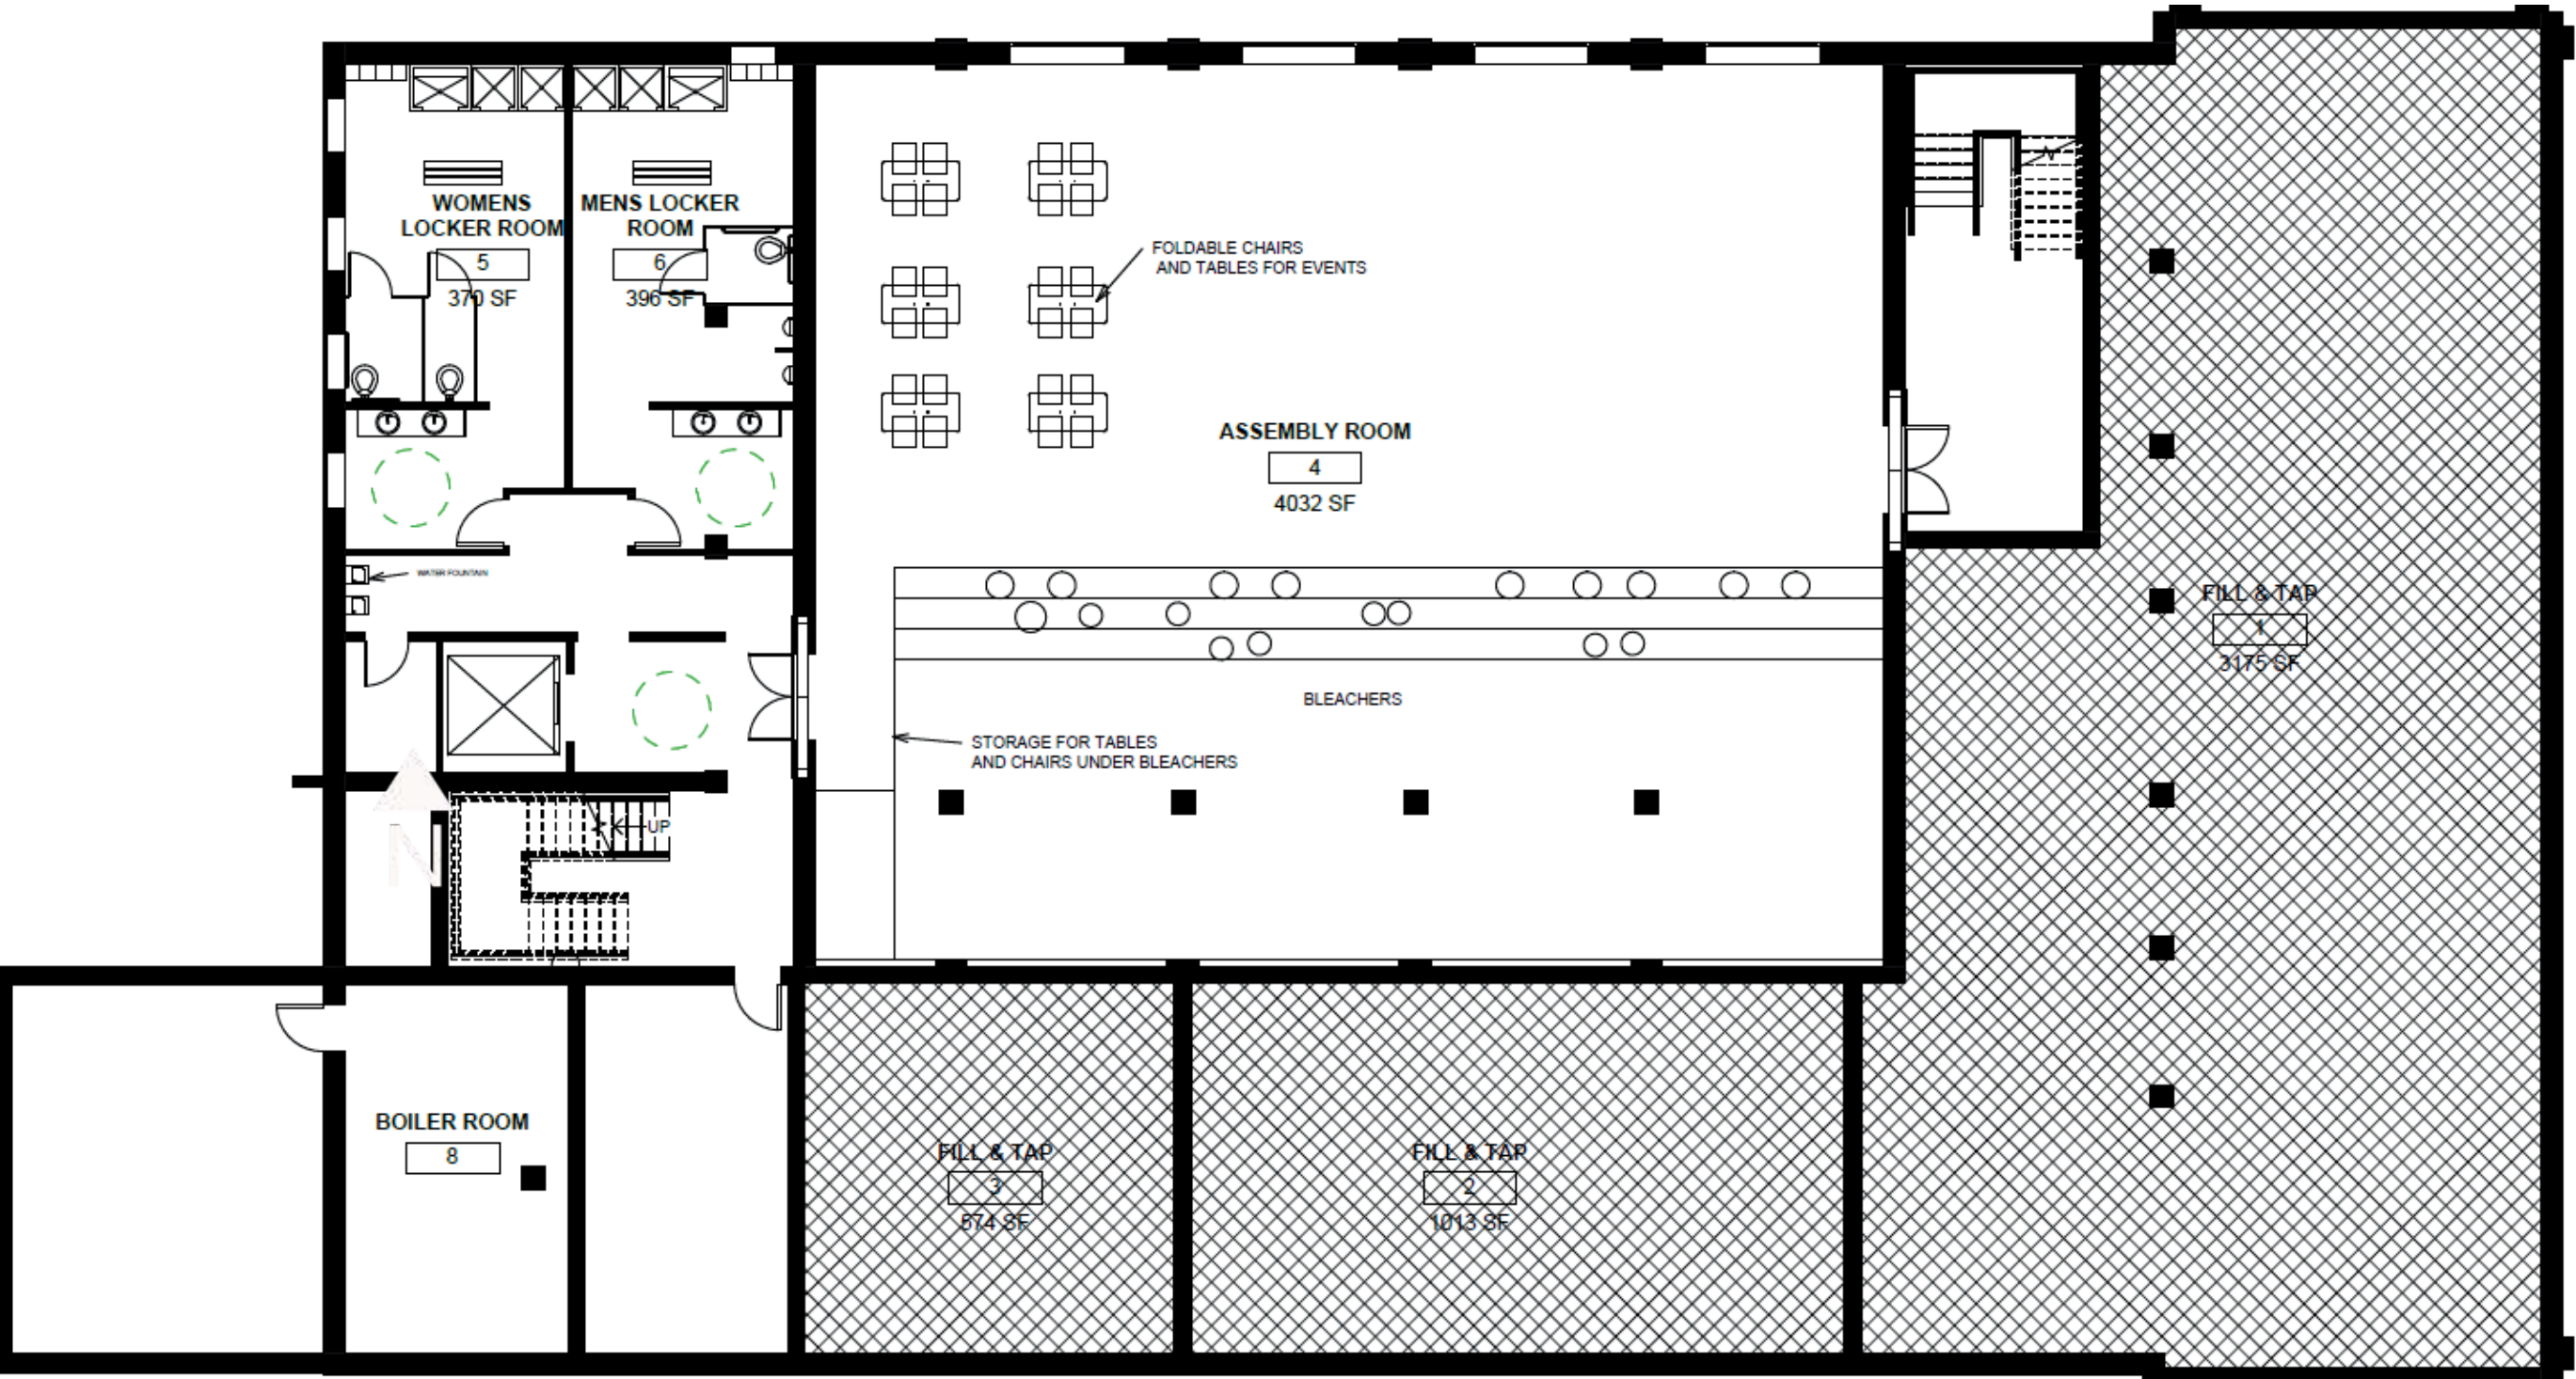

Gymnasium Level

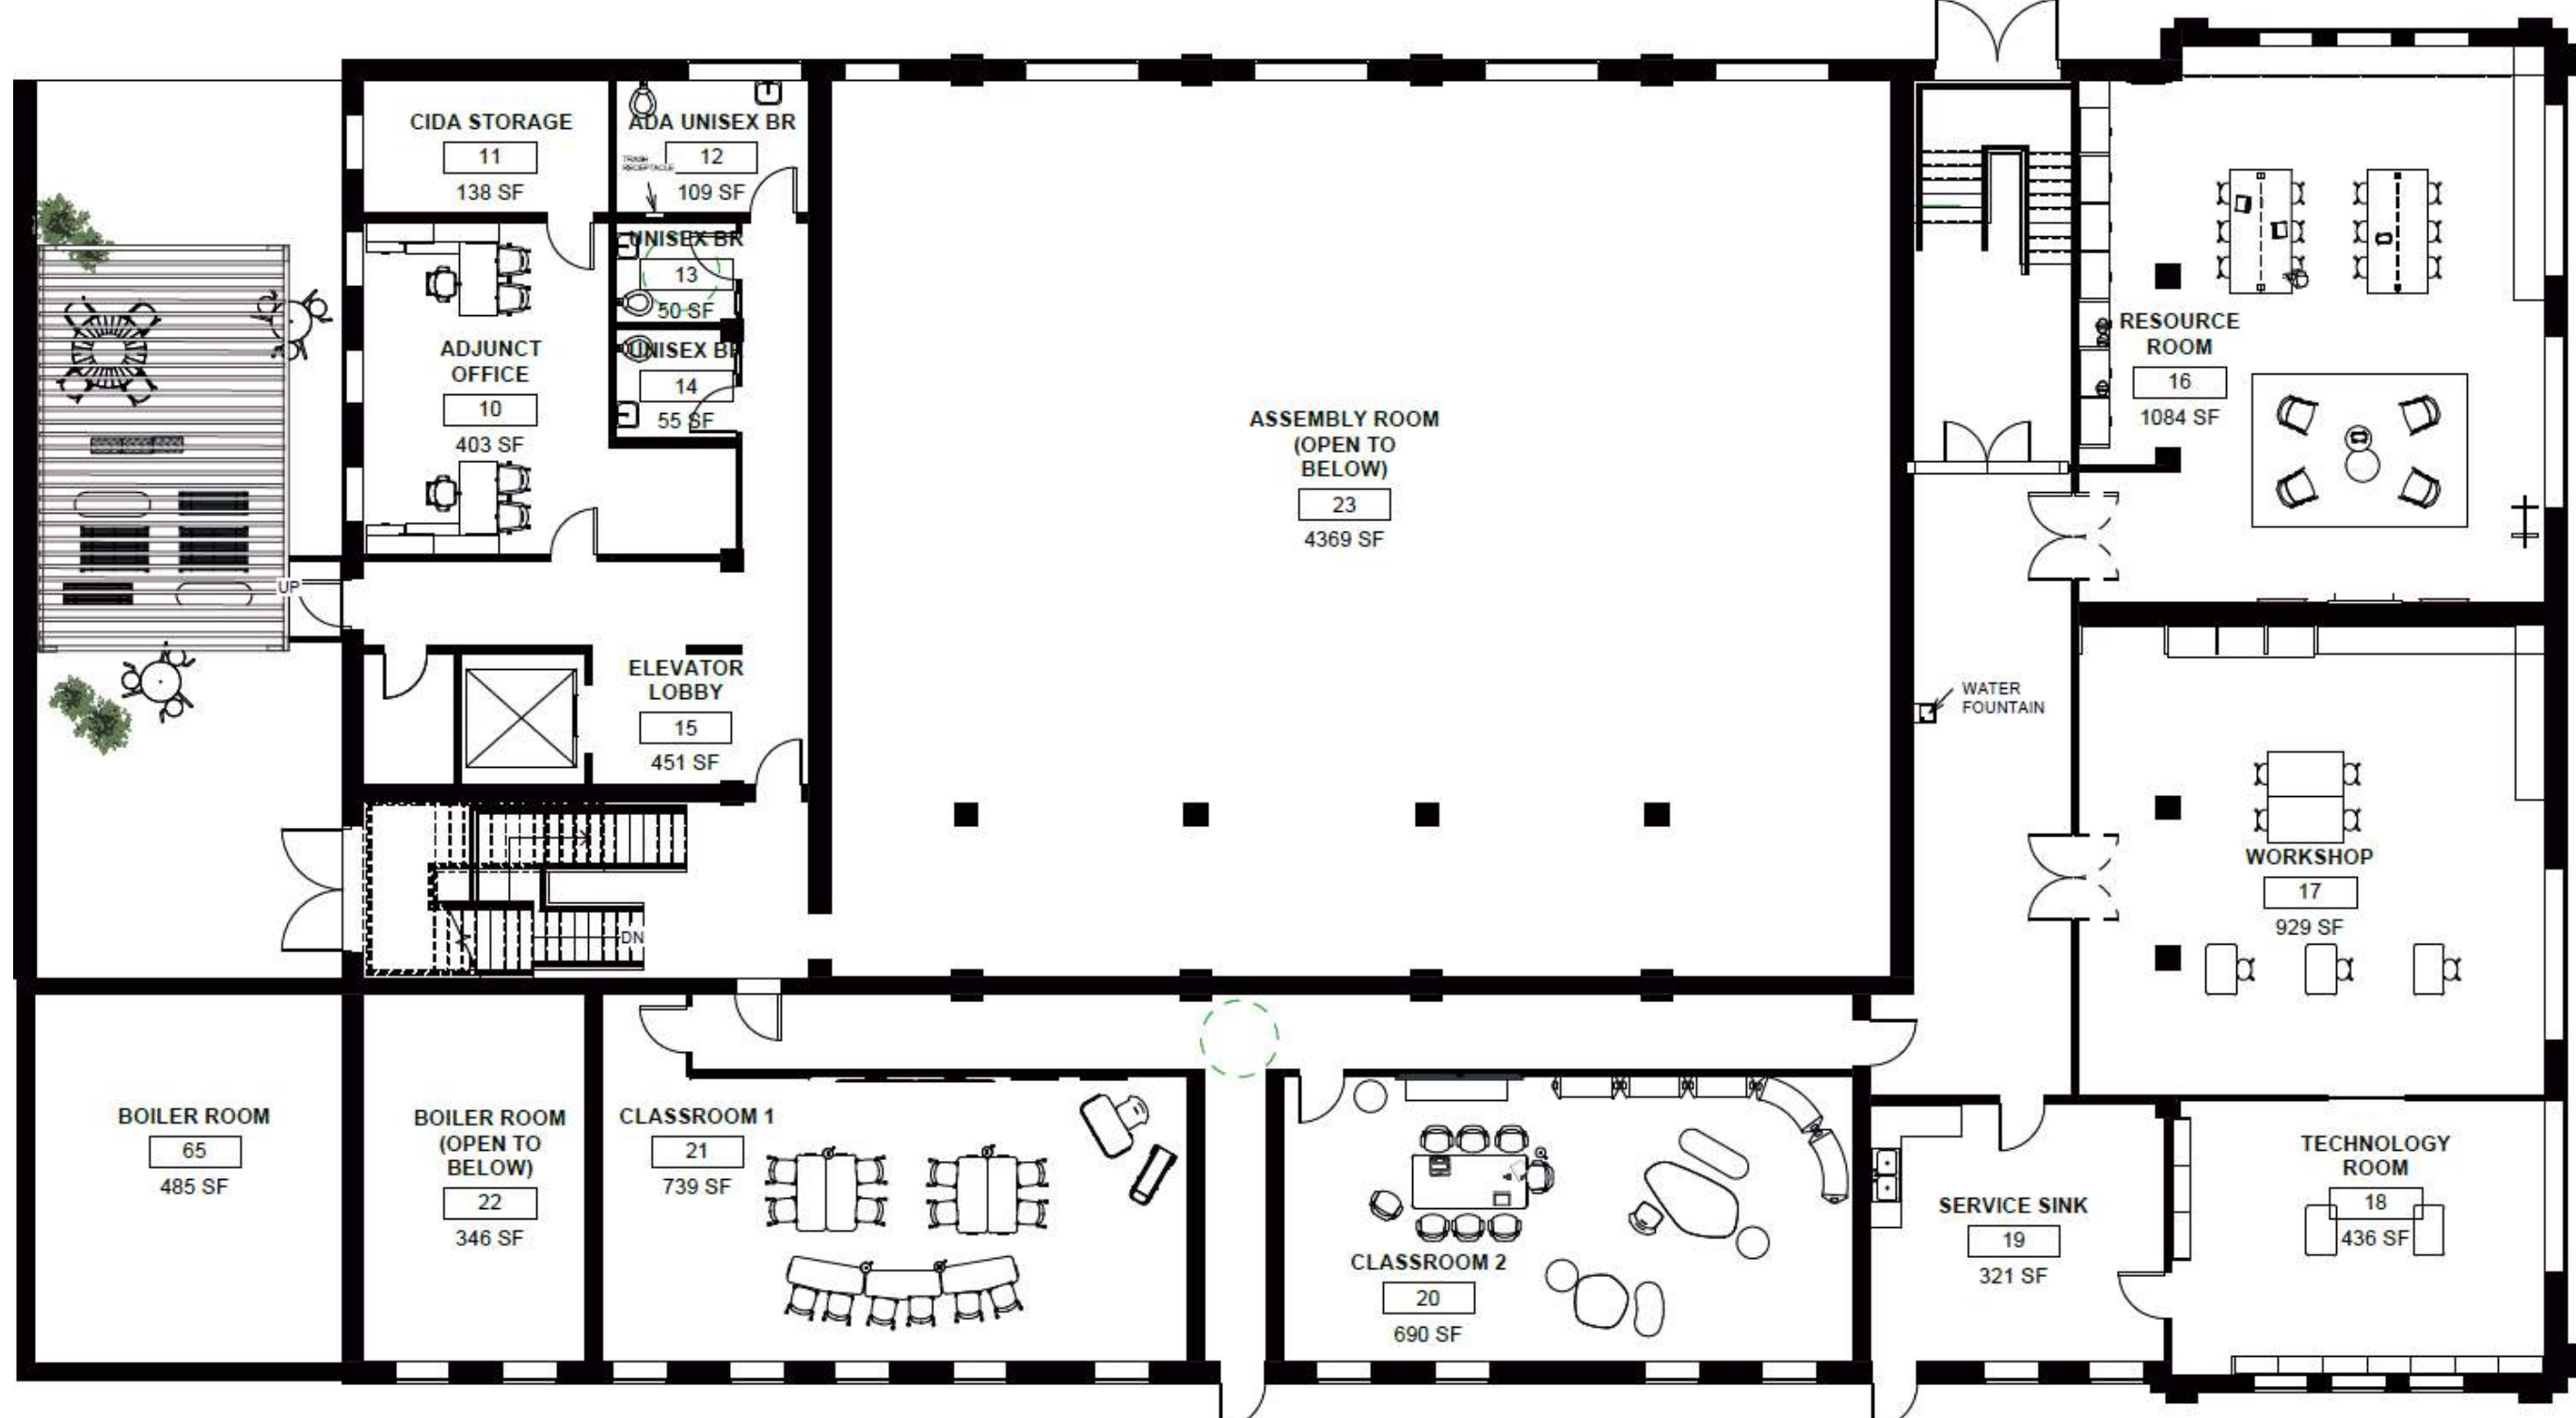


Ground Level

ASSEMBLY ROOM



RESOURCE ROOM

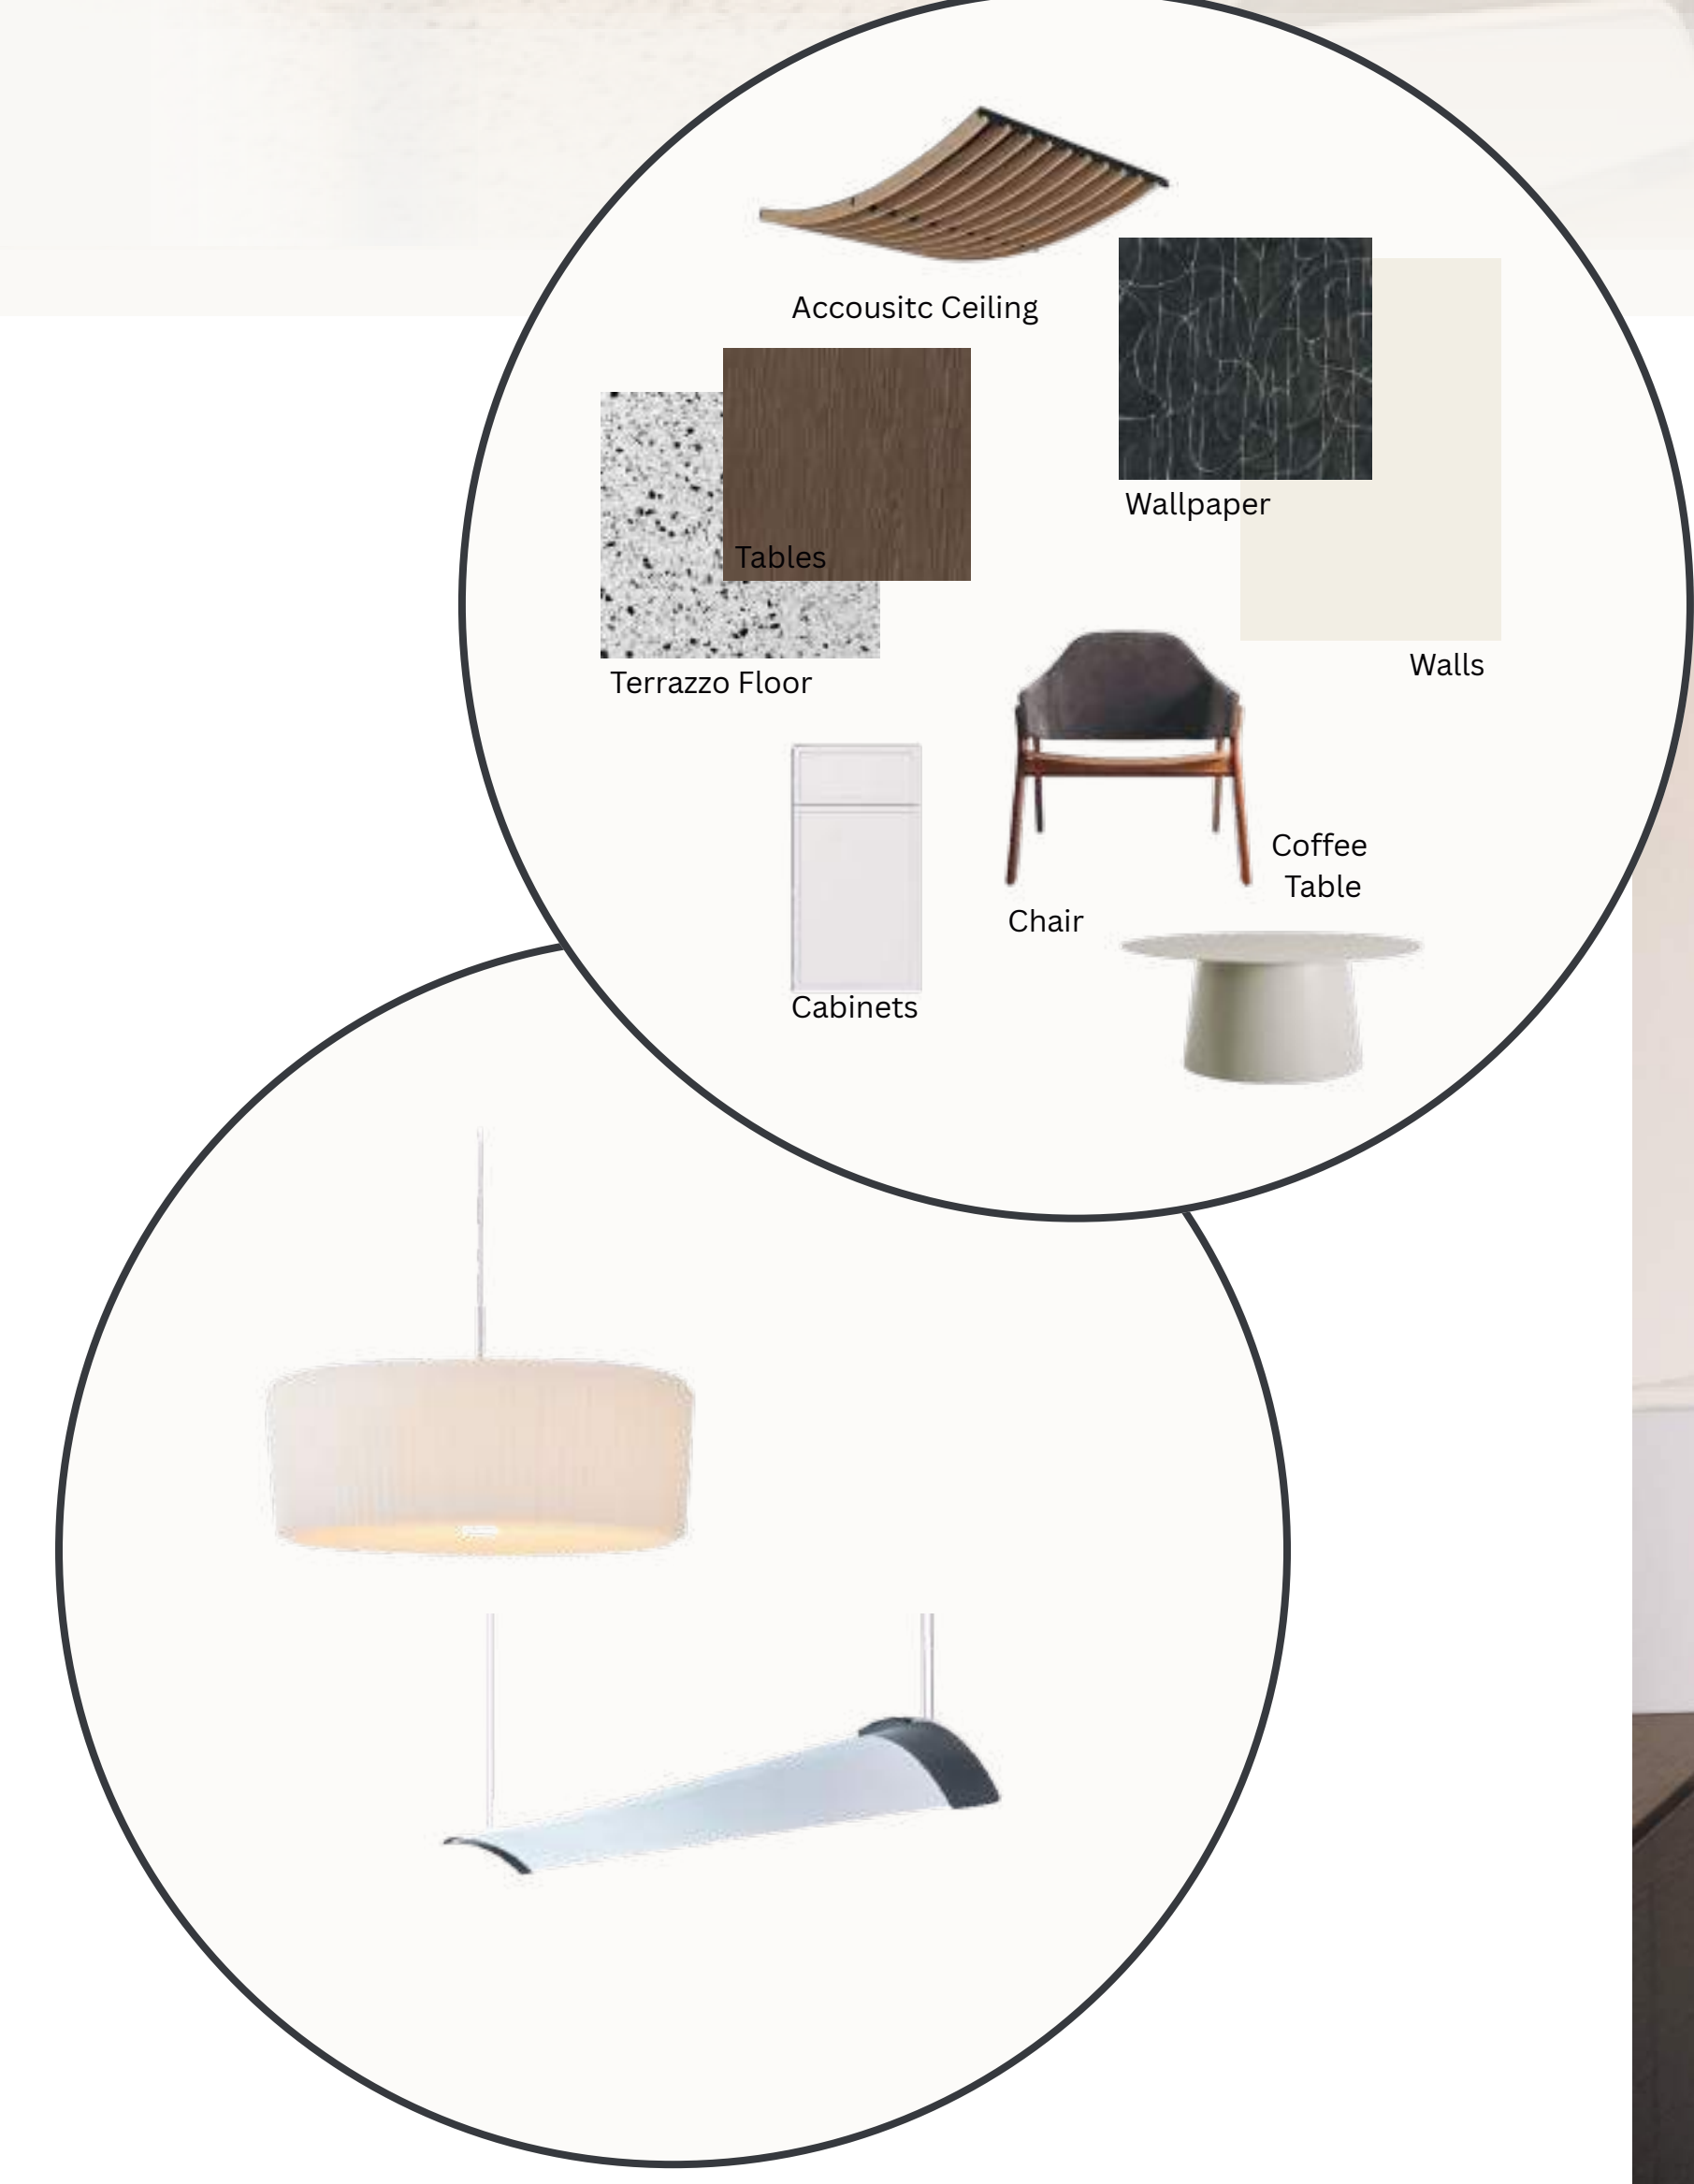


CLASSROOM LIBRARY







AUDITORIUM & POD MARKET

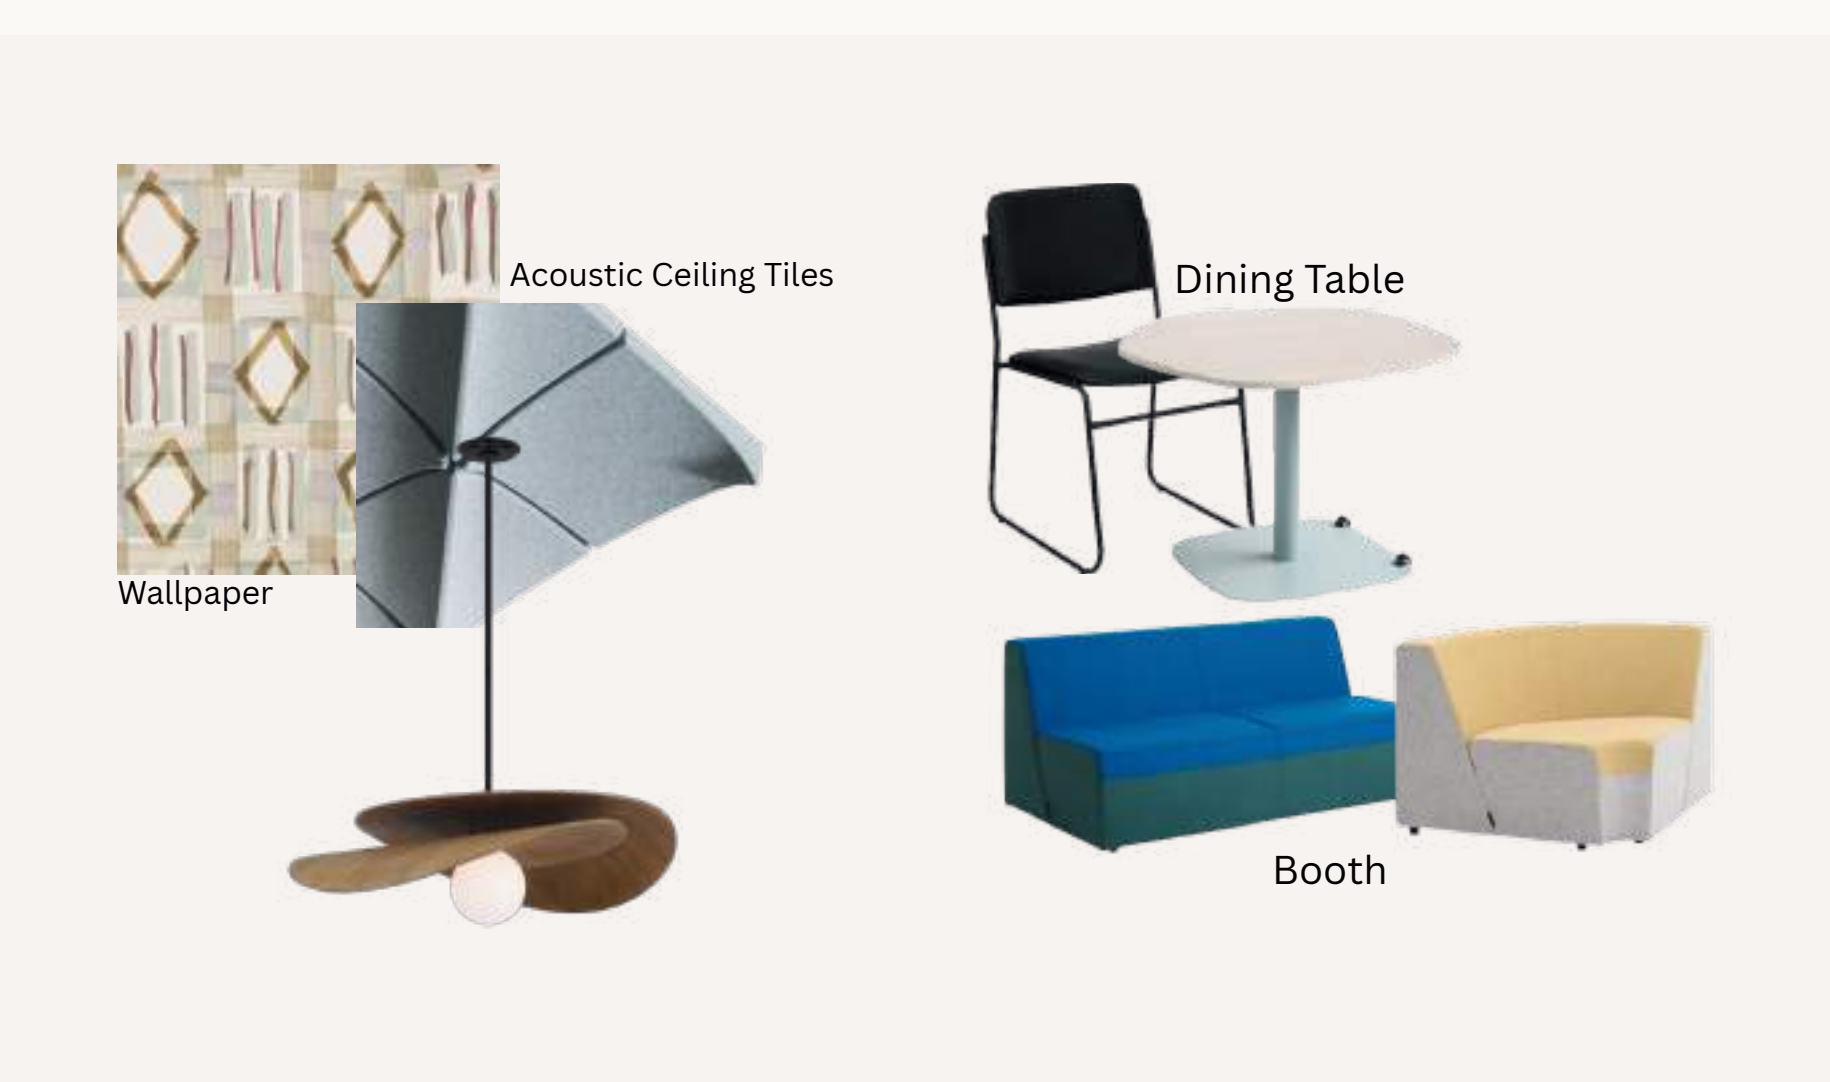

HALLWAY

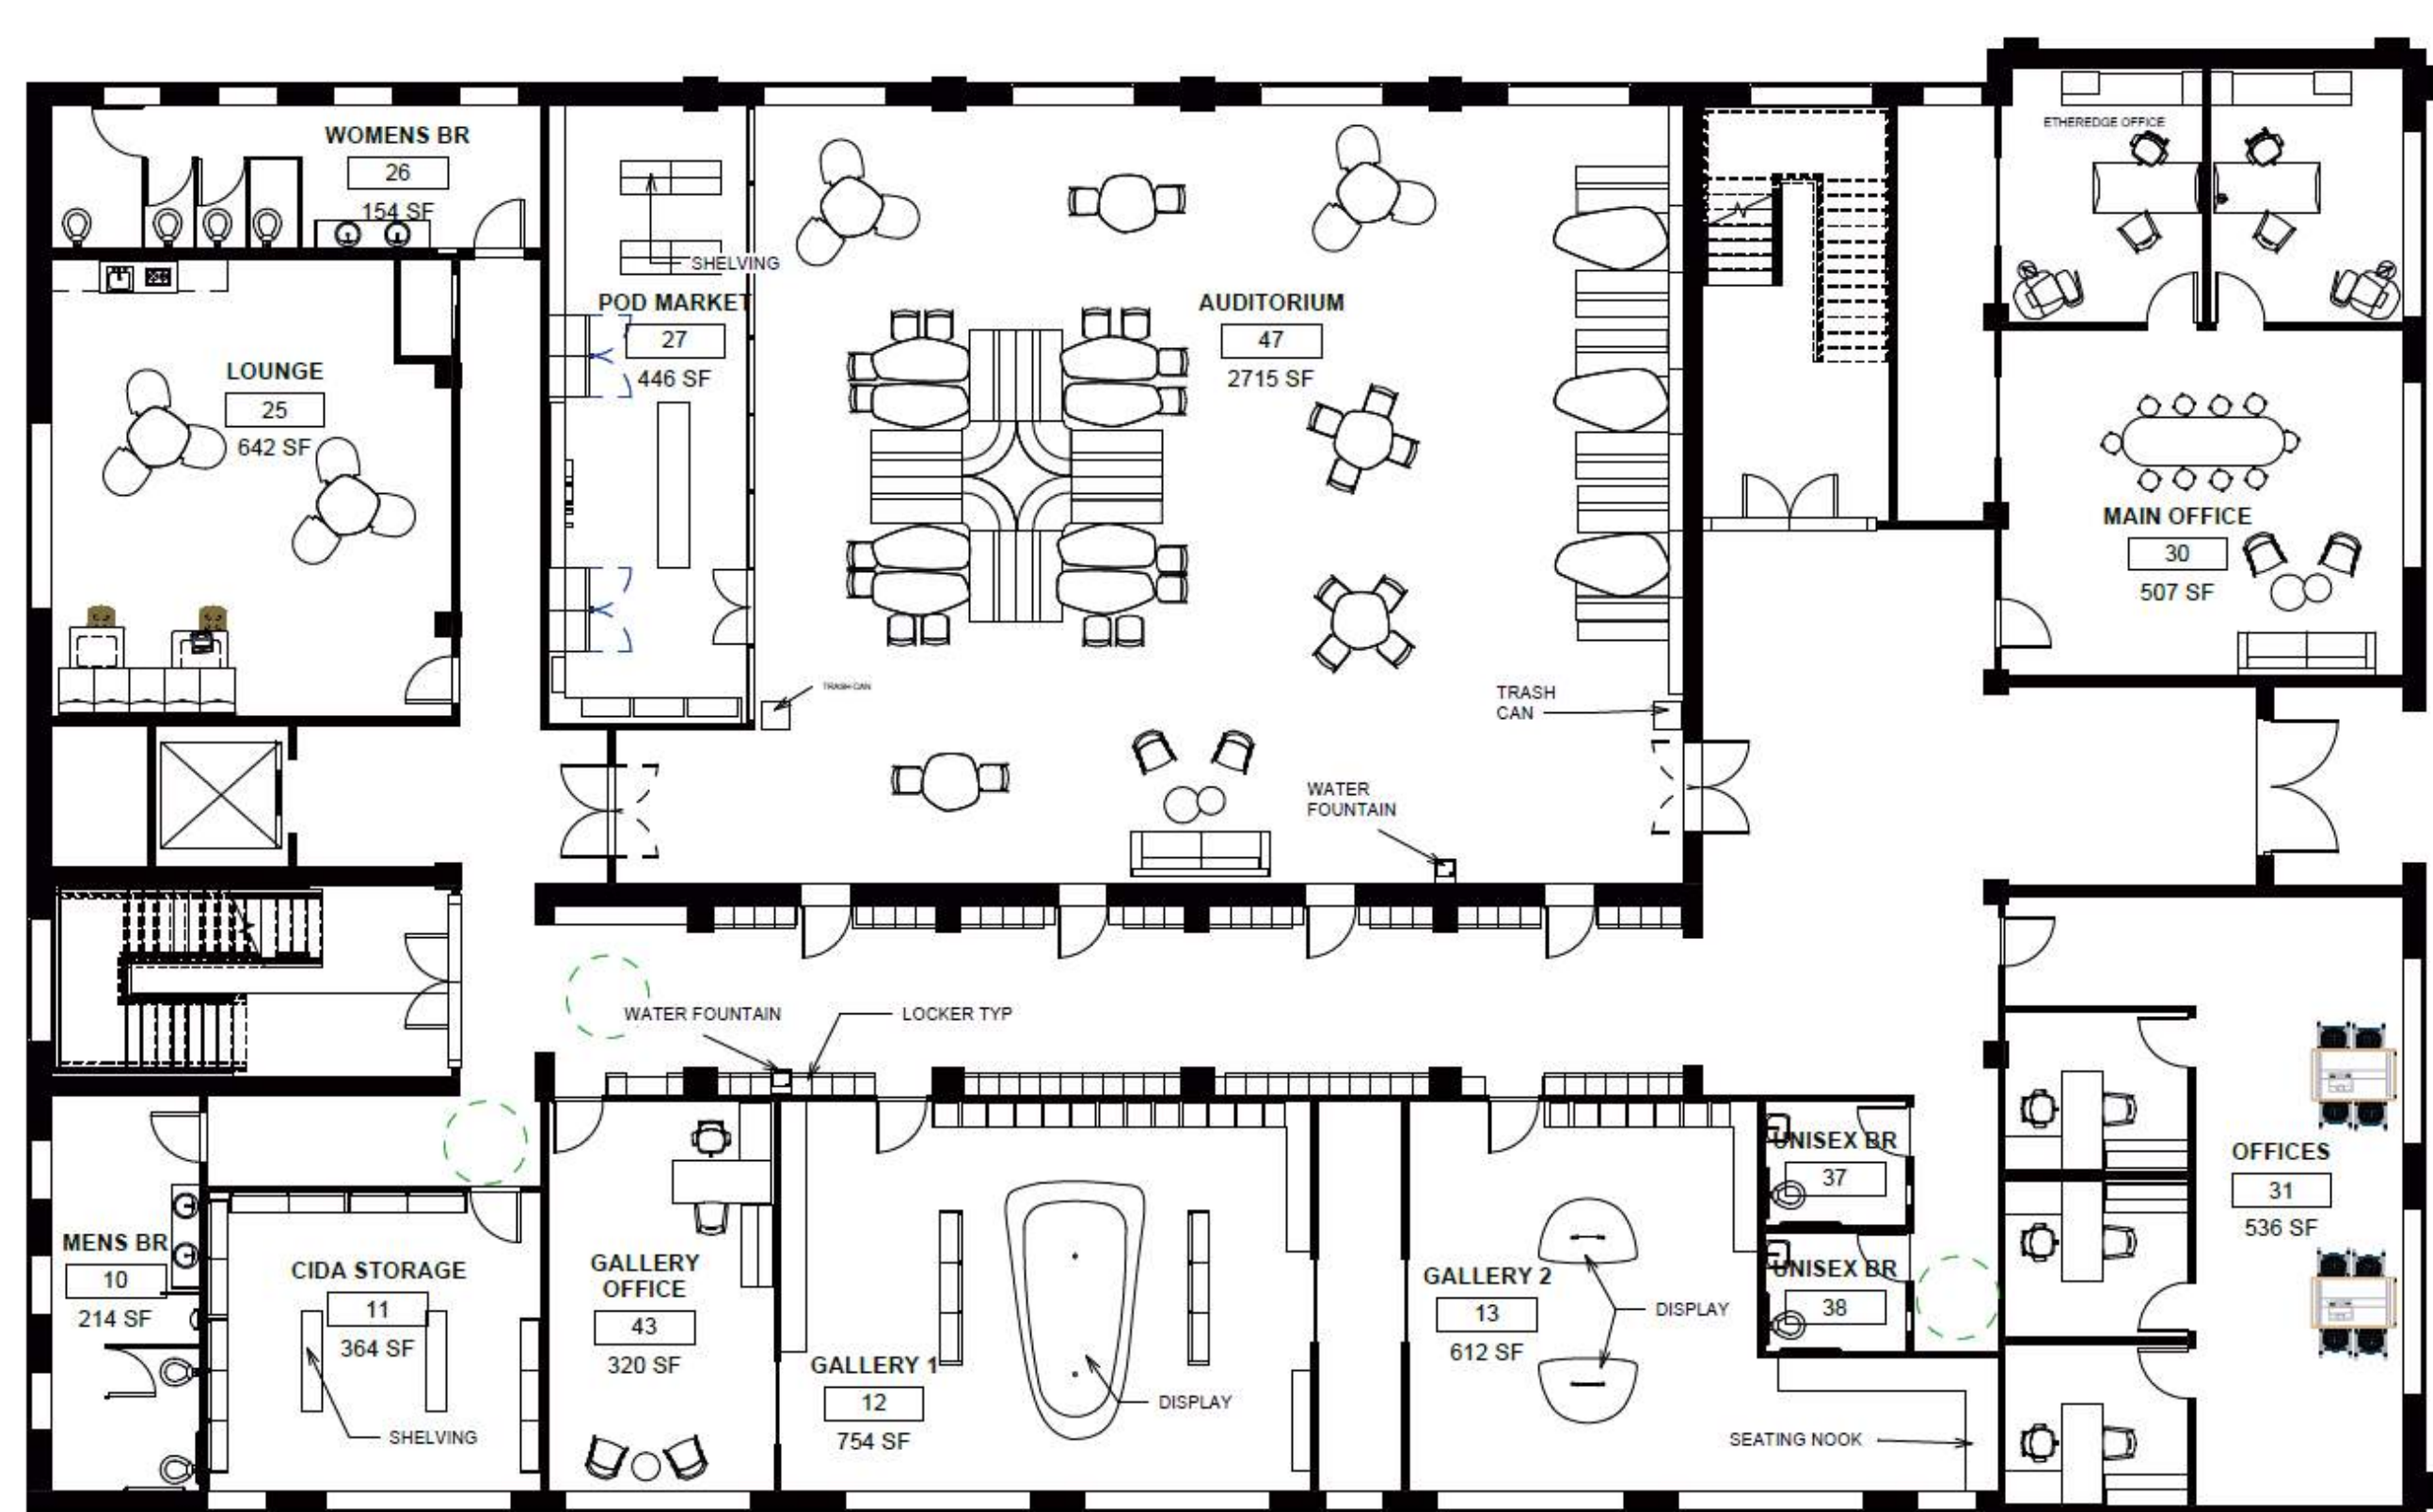

First Level

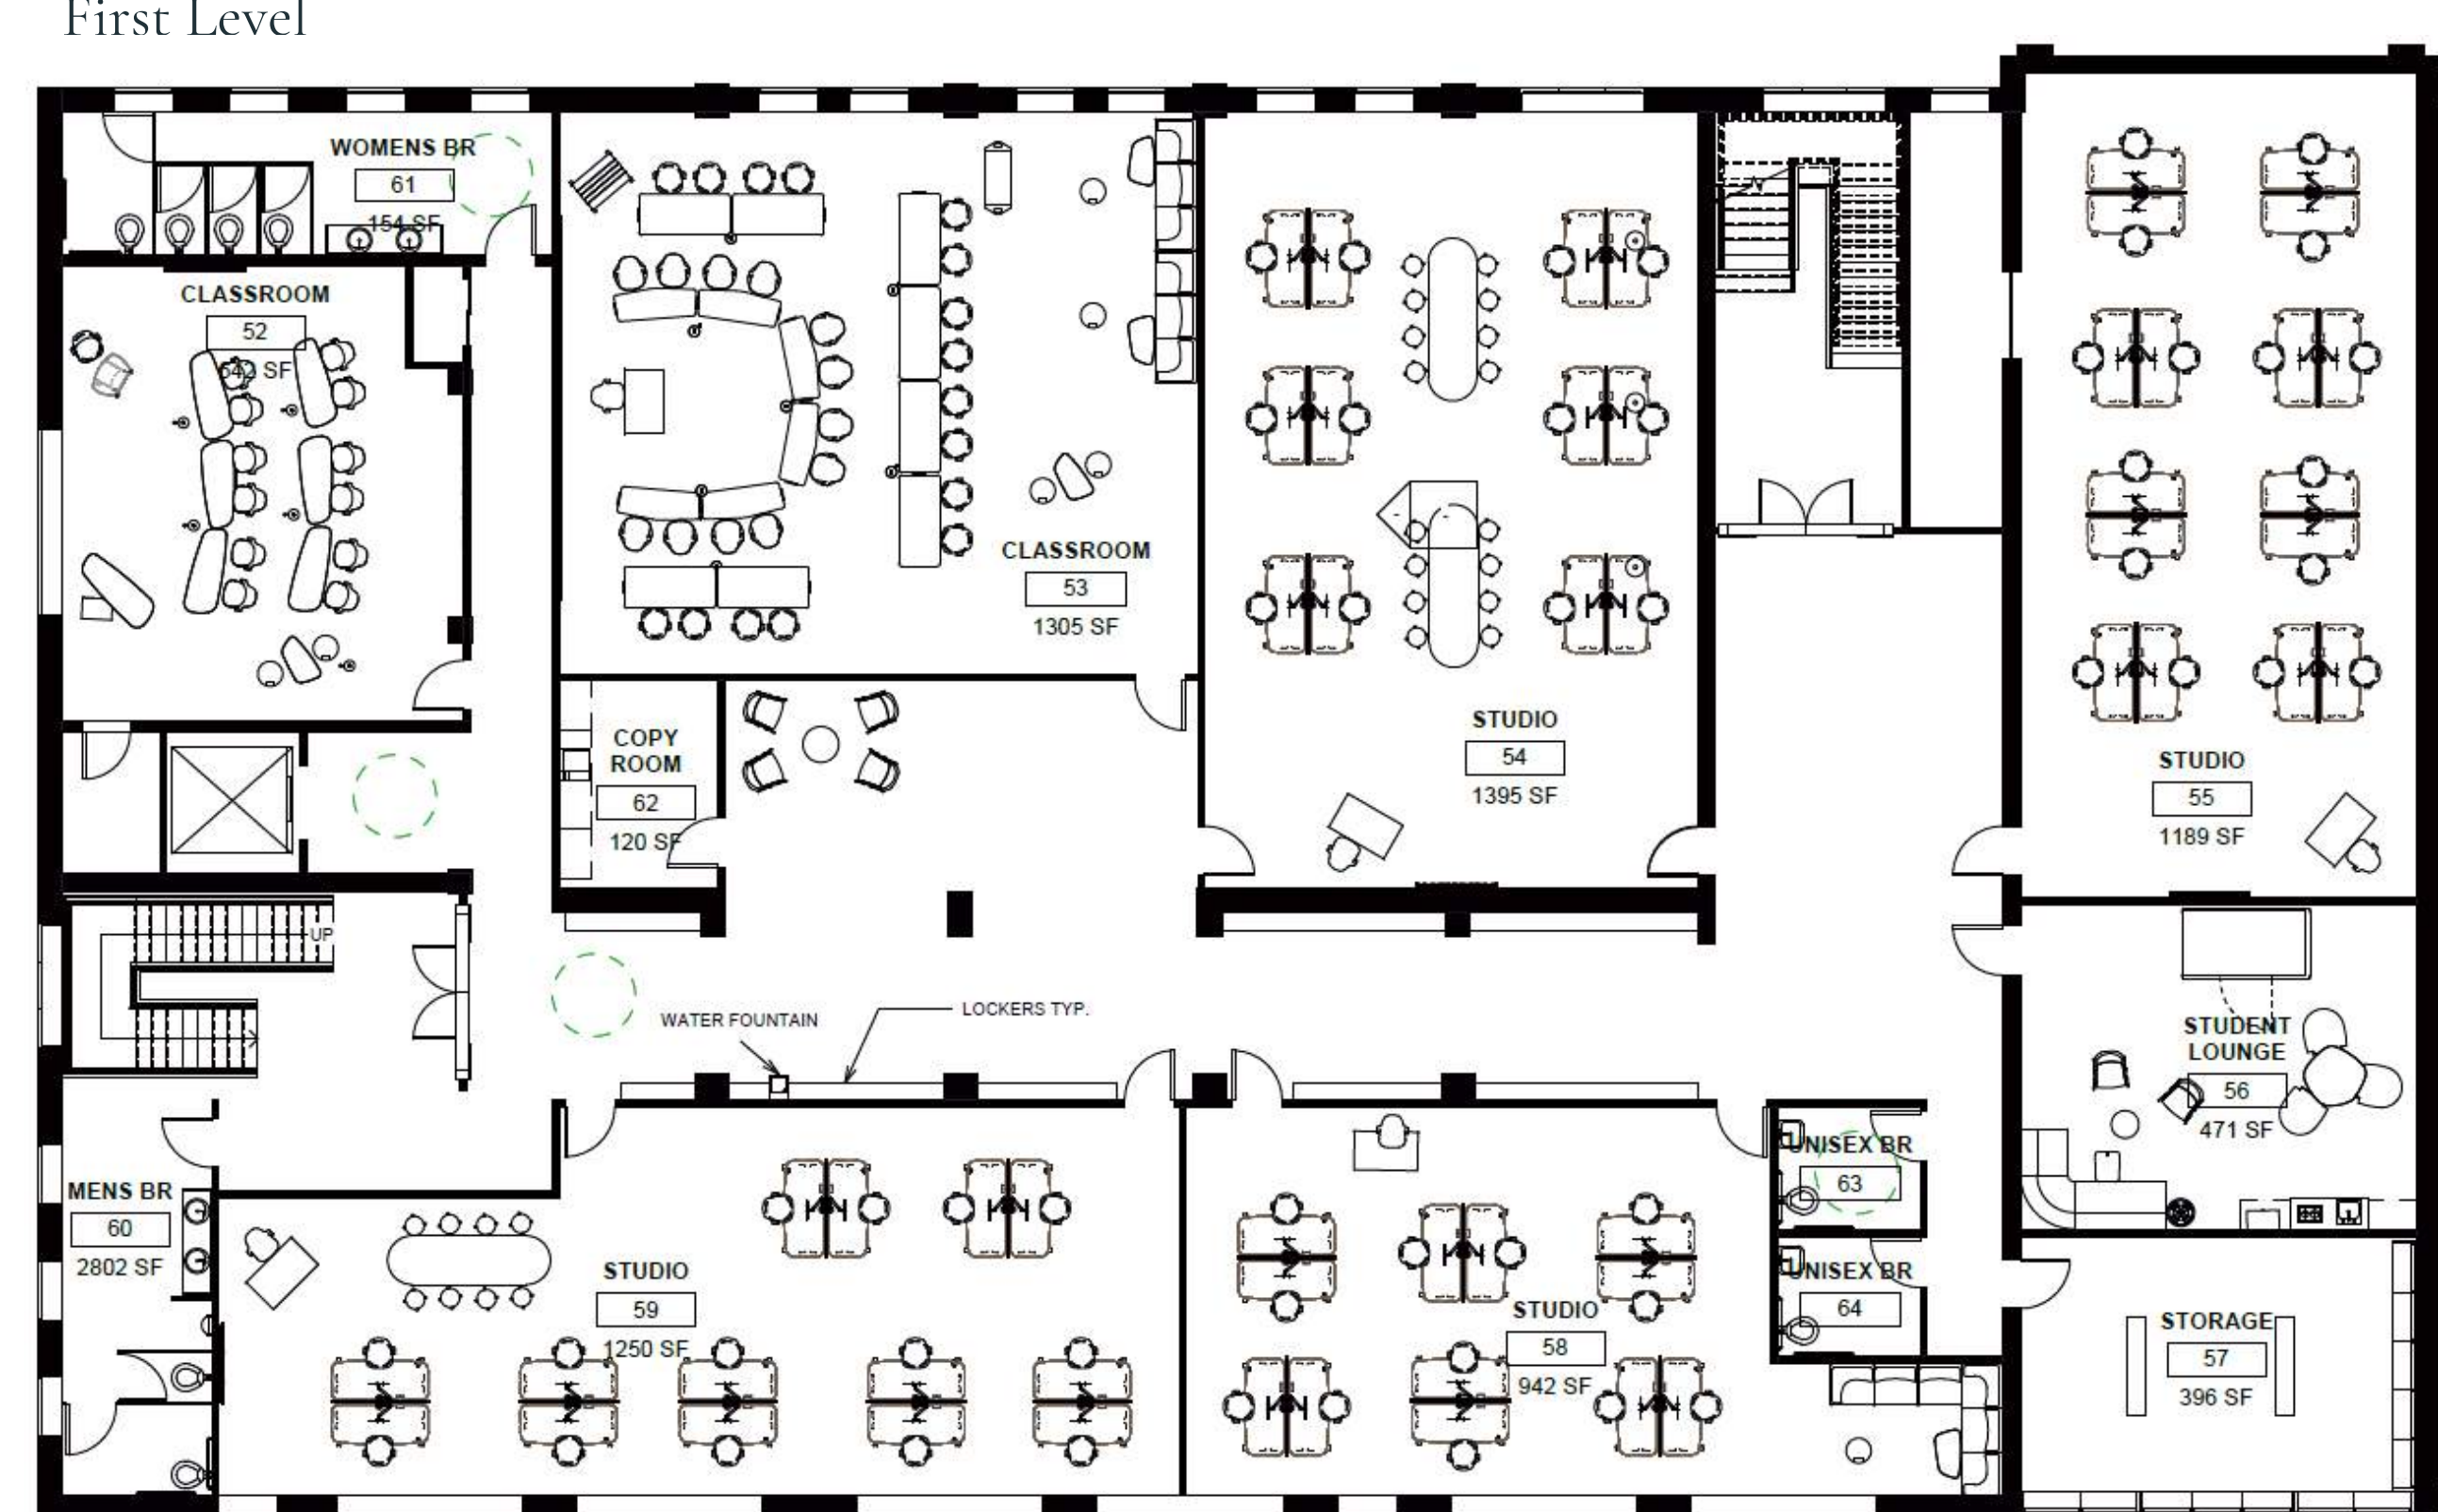

Second Level

GALLERY



STUDIO

