


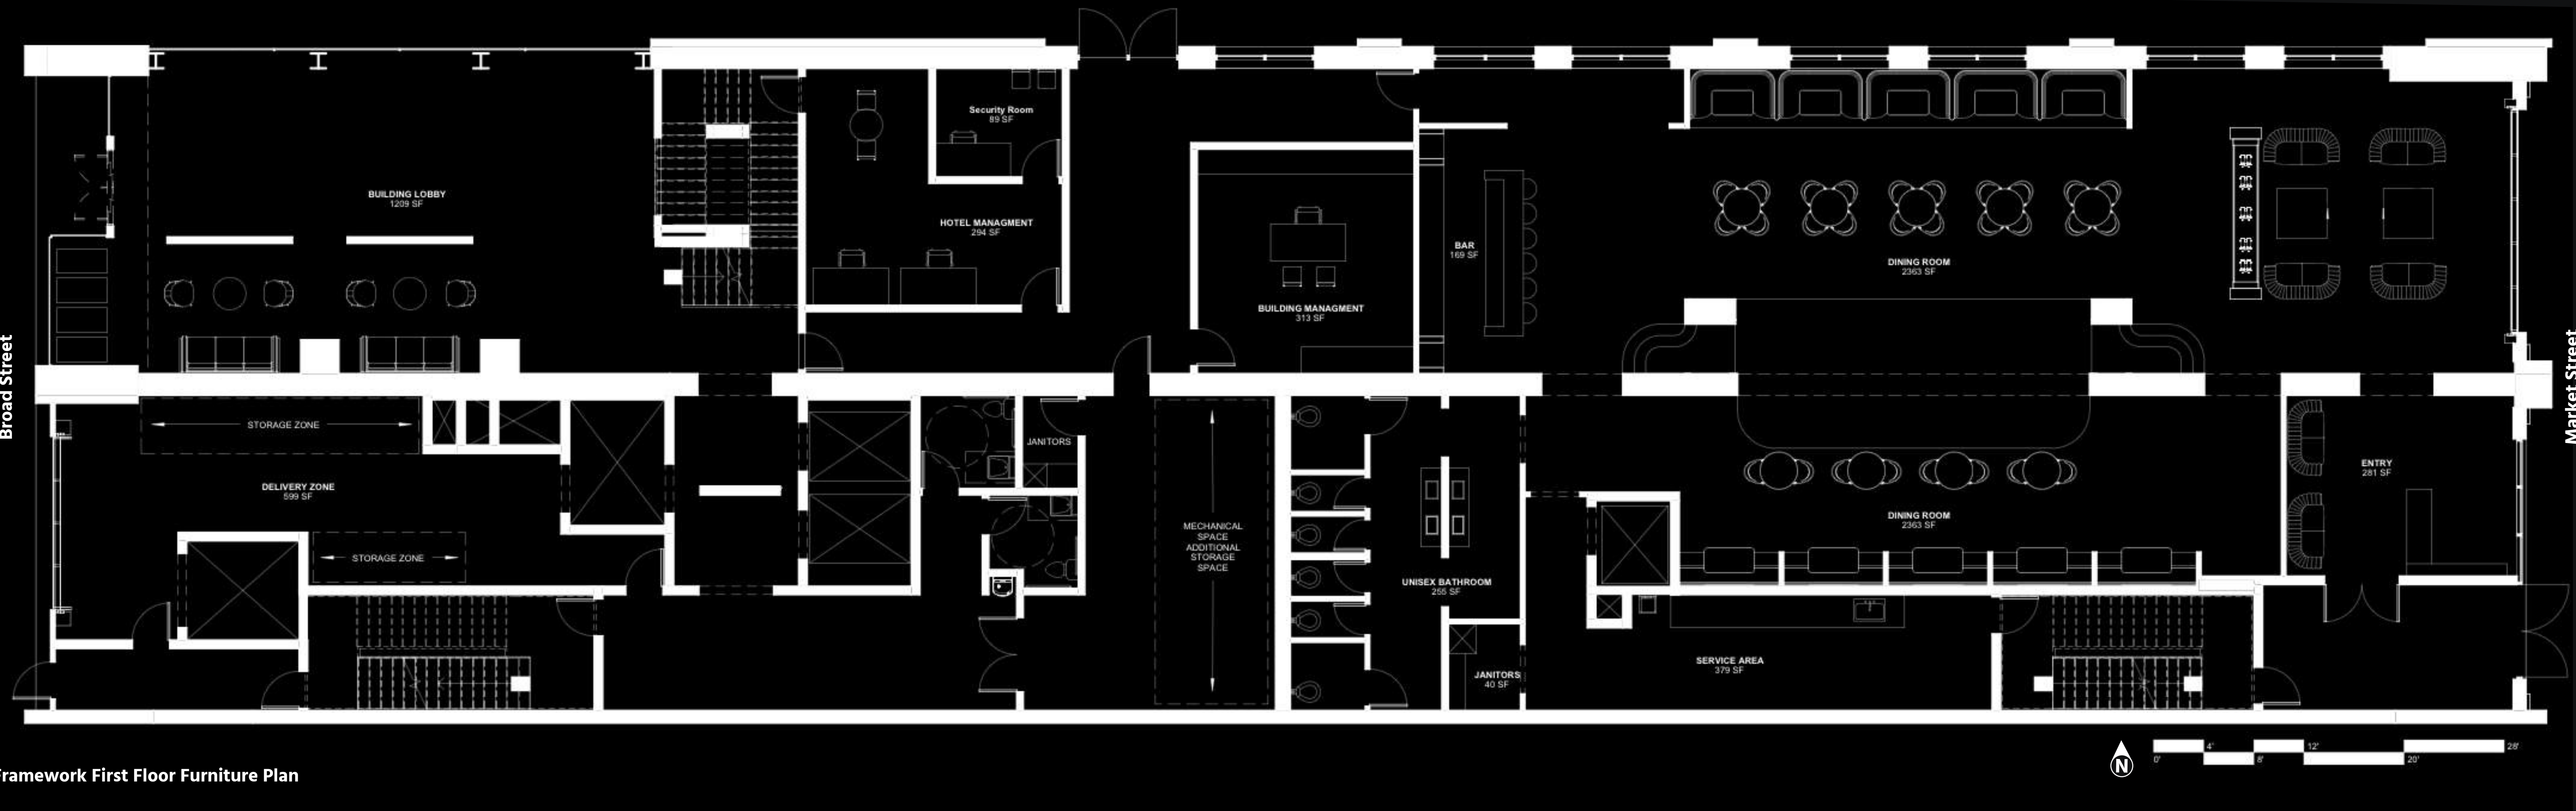





Coffee Garden Bar



Ember Patio



Ember Bar Area




Coffee Garden Market



Coffee Garden Patio



Ember Lounge Area

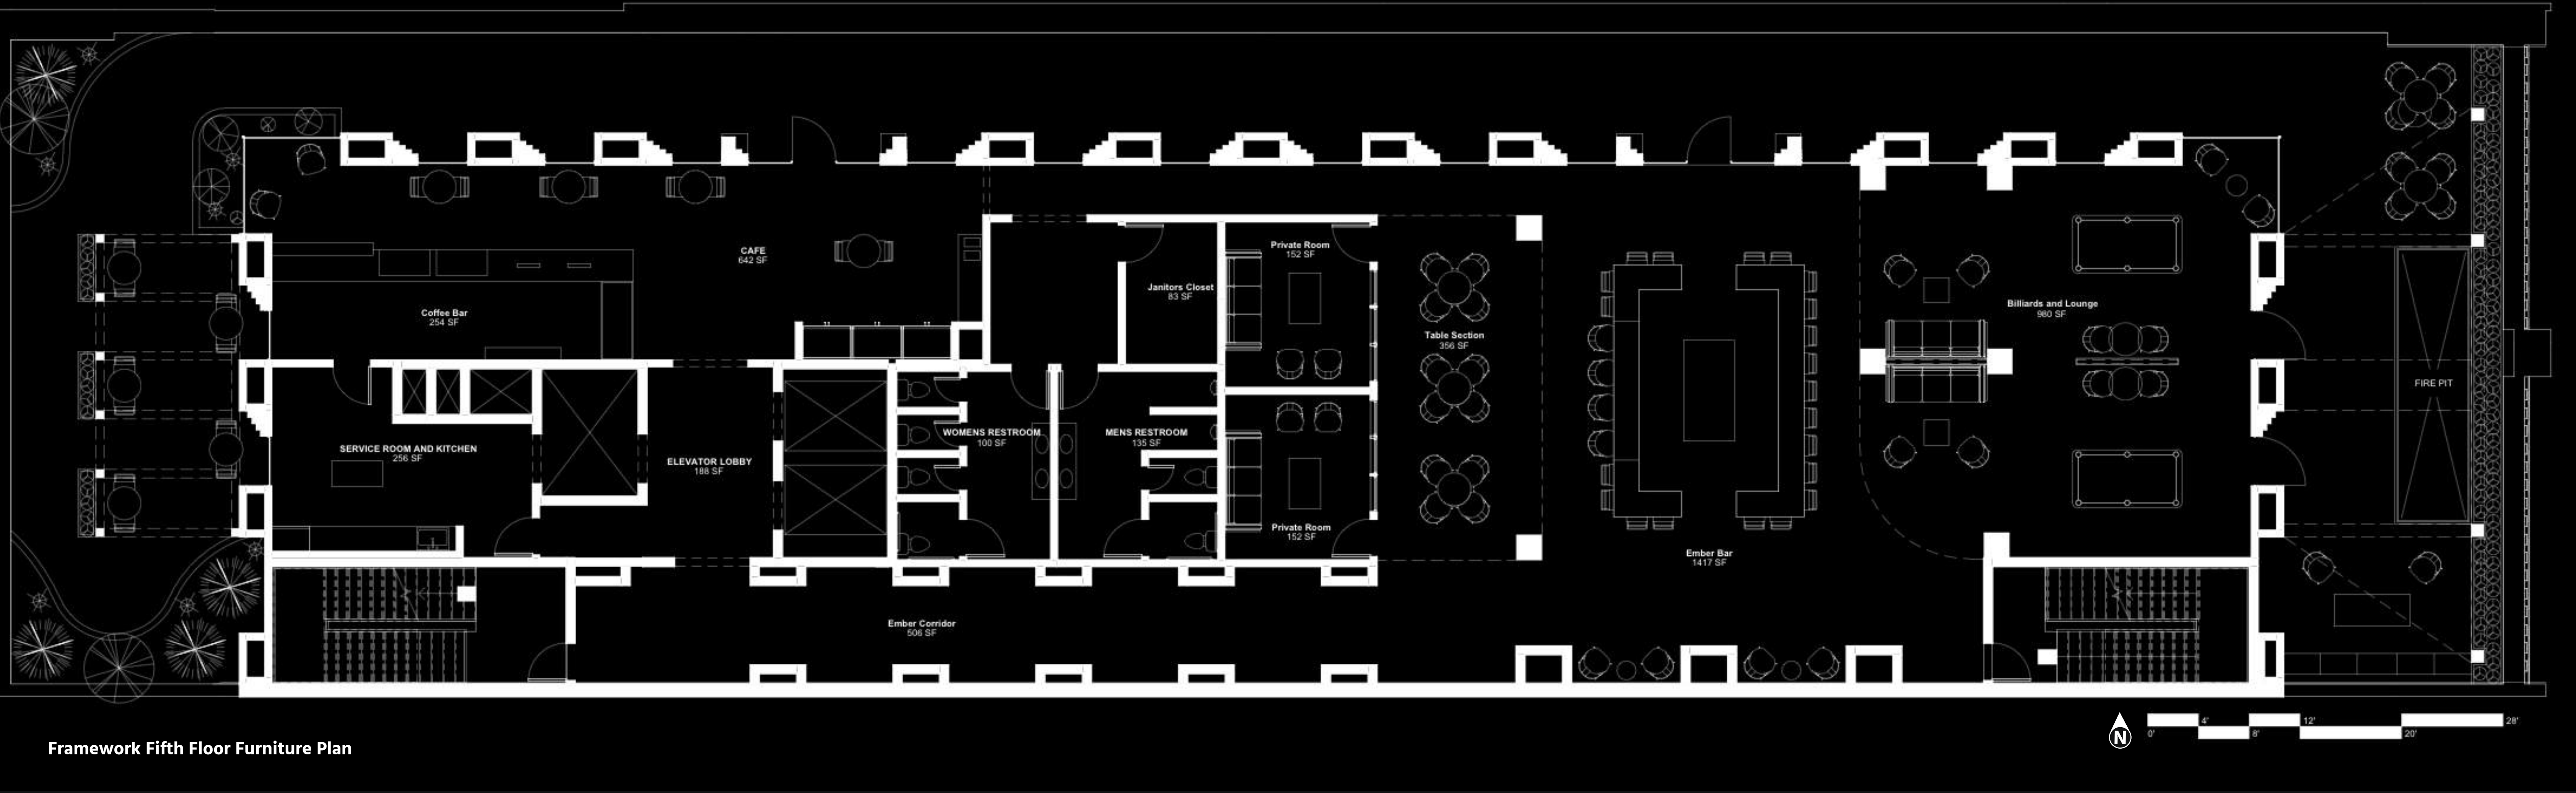


Framework Fifth Floor Furniture Plan



Ember Lounge Entry




Hotel Corridor

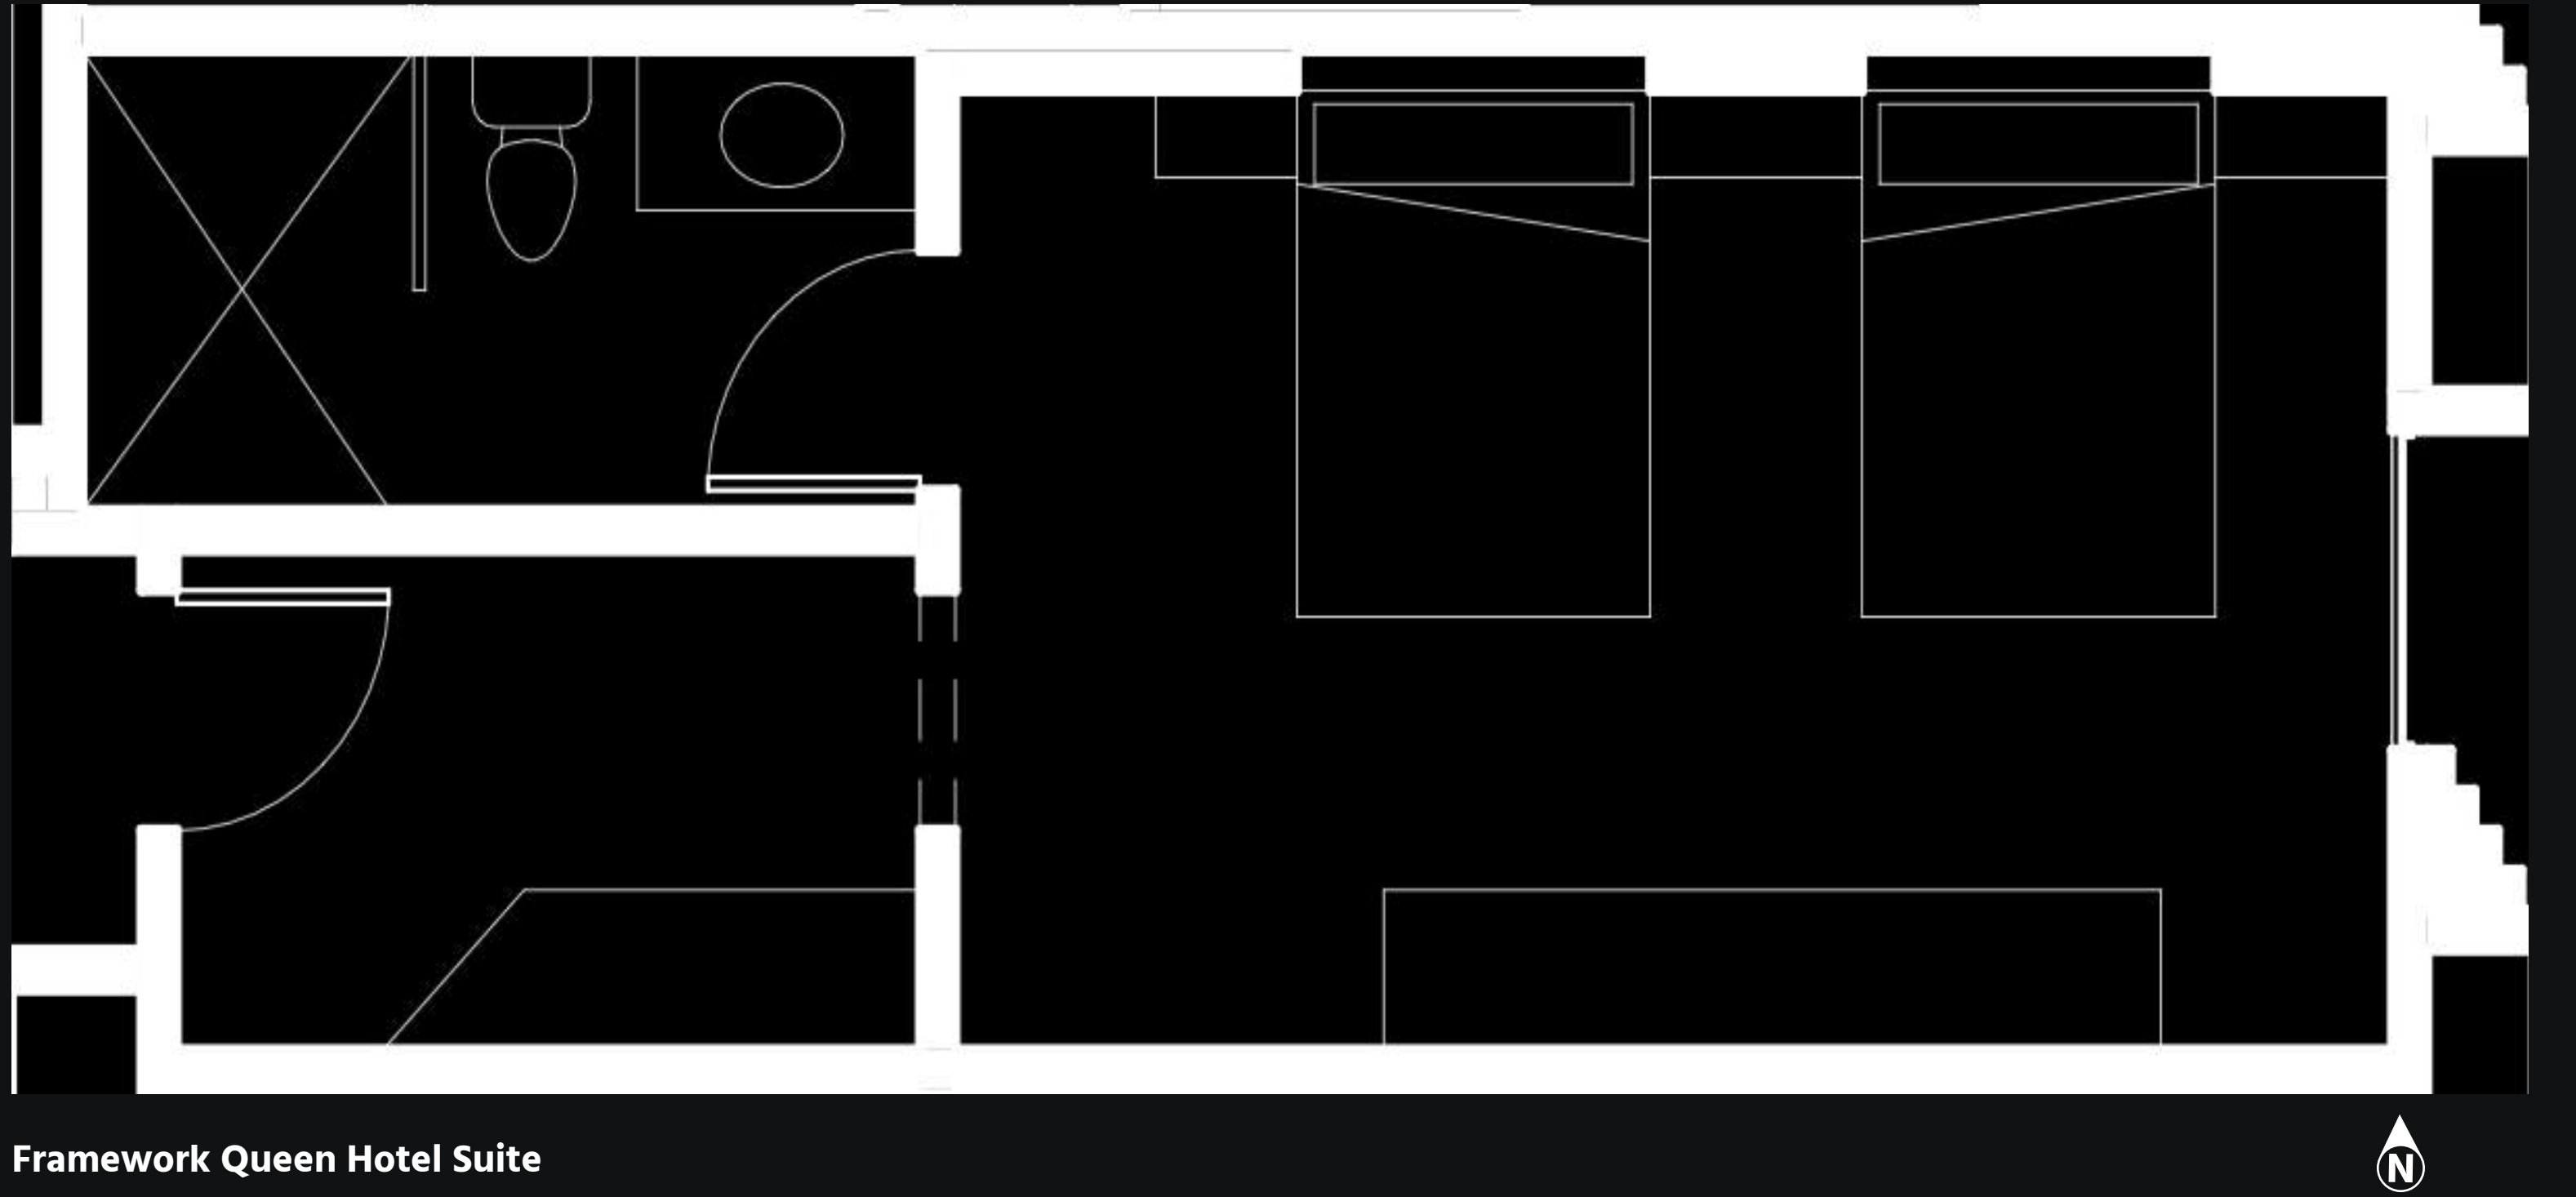

Framework Queen Hotel Suite



Hotel Bathroom

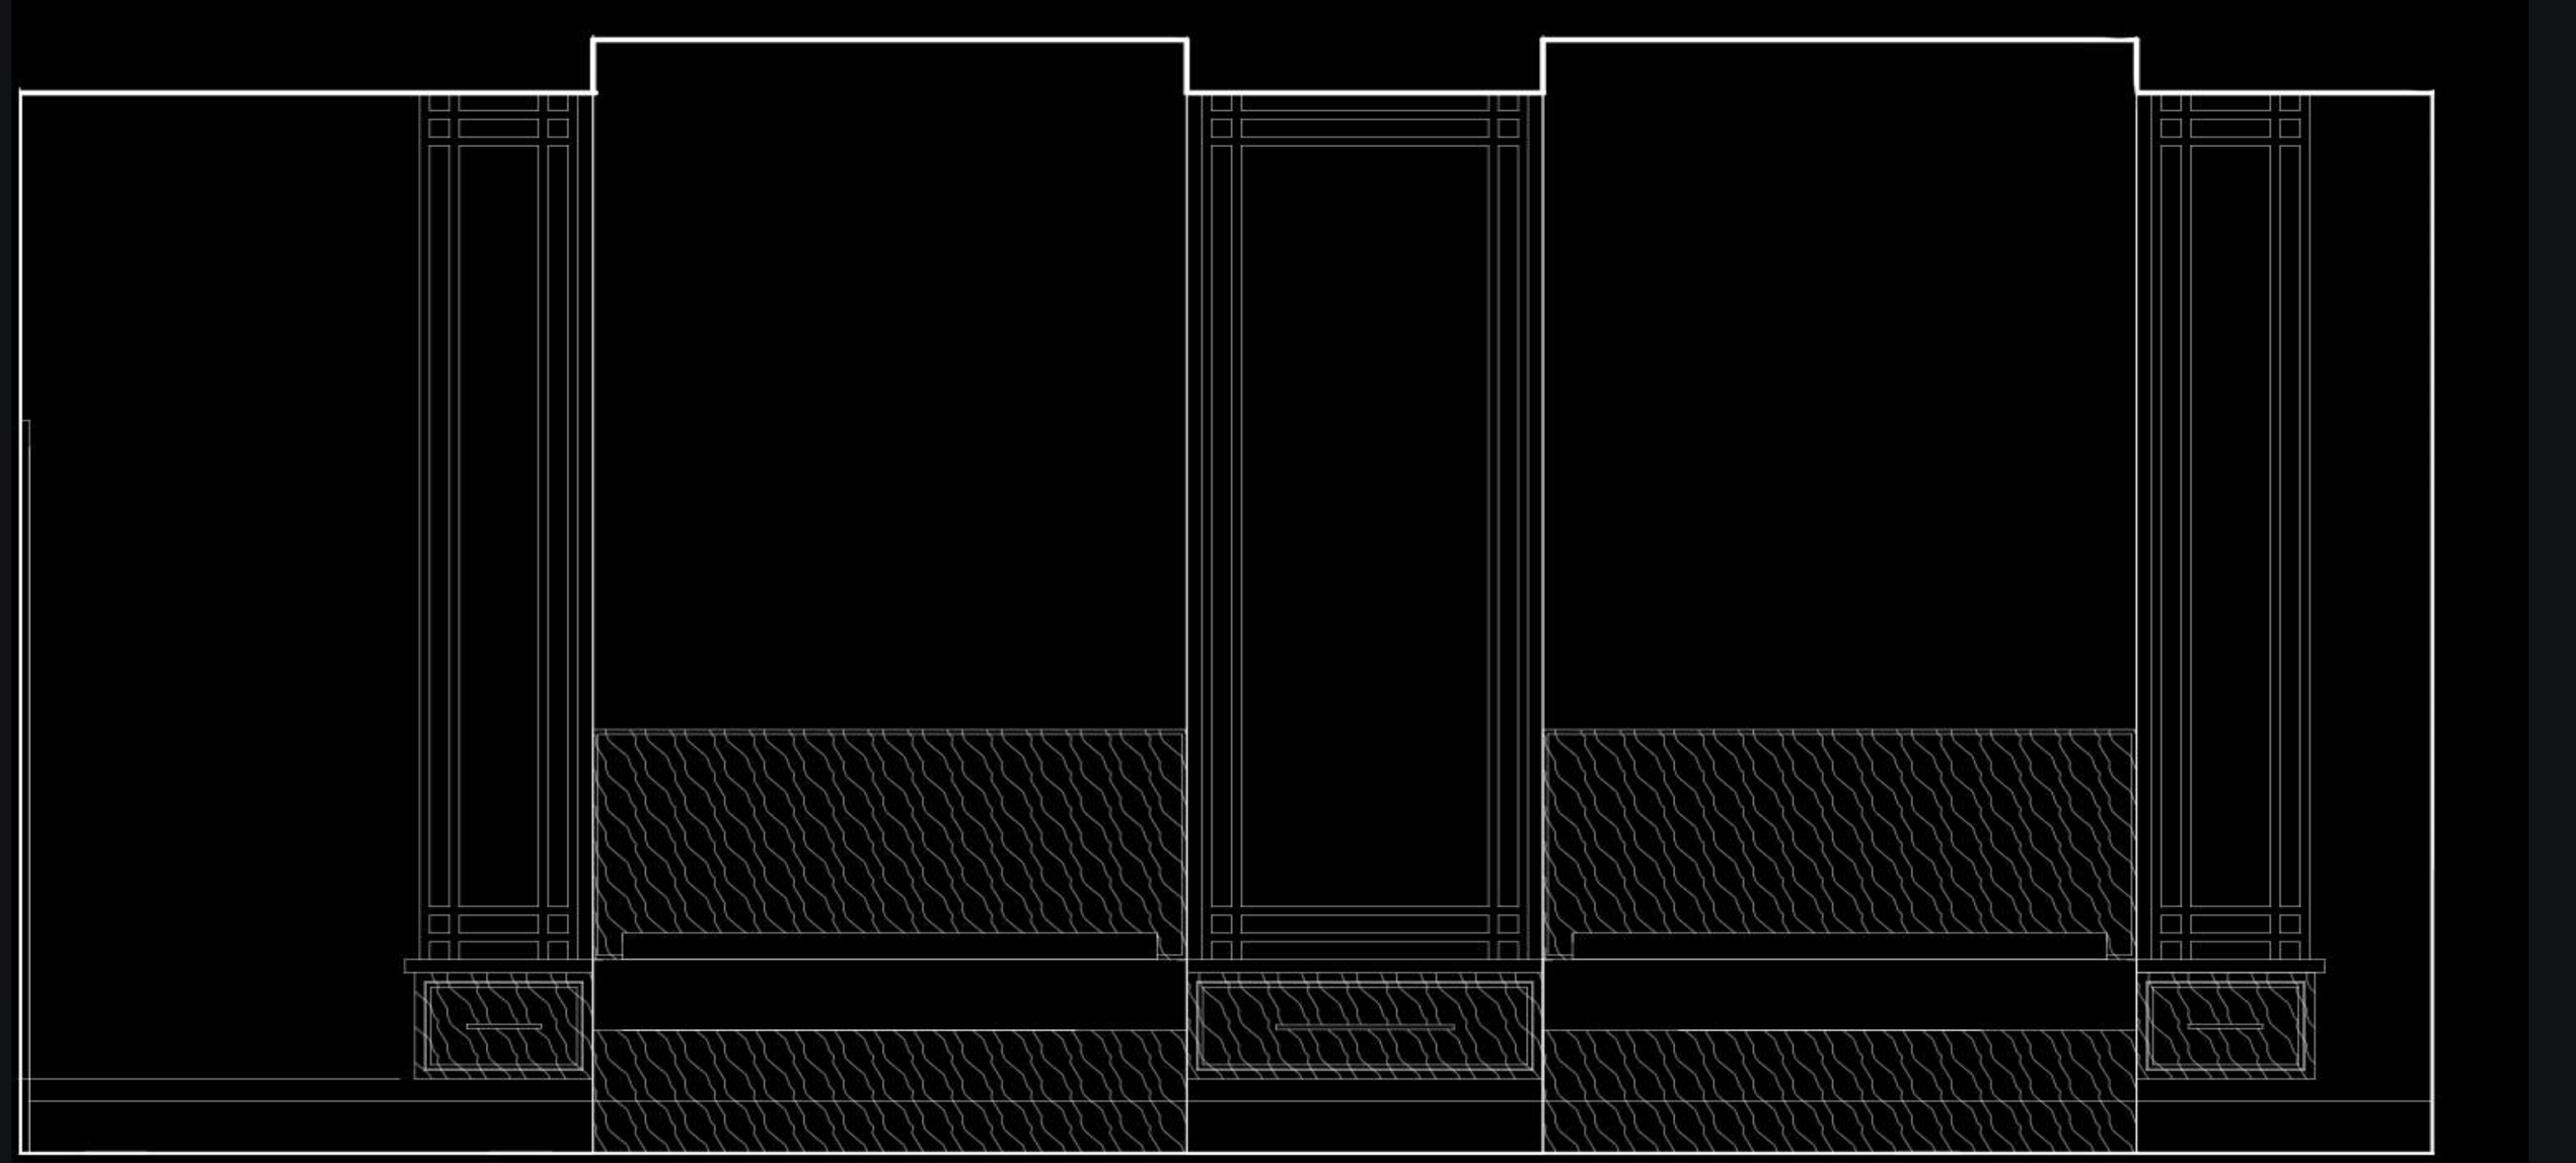

Framework Hotel Bed Wall Elevation



Hotel Room