



All Saints Academy

BY: HANNAH-MARIE TURNER



Mission Statement

The All Saints Academy project reimagines a historic landmark as a **multi-use destination rooted in the culinary and creative heritage of Tennessee**. By preserving the architectural integrity of the original structure while introducing adaptable, community-driven programming, the design seeks to foster inclusivity, wellness, and connection. This project aims to create a restorative environment where **food, art, and storytelling intersect...welcoming people of all backgrounds to gather, engage, and find belonging within the walls of All Saints once again.**


Video Walk Through - QR Code



Project Location: 310 E 8th St,
Chattanooga TN, 37415

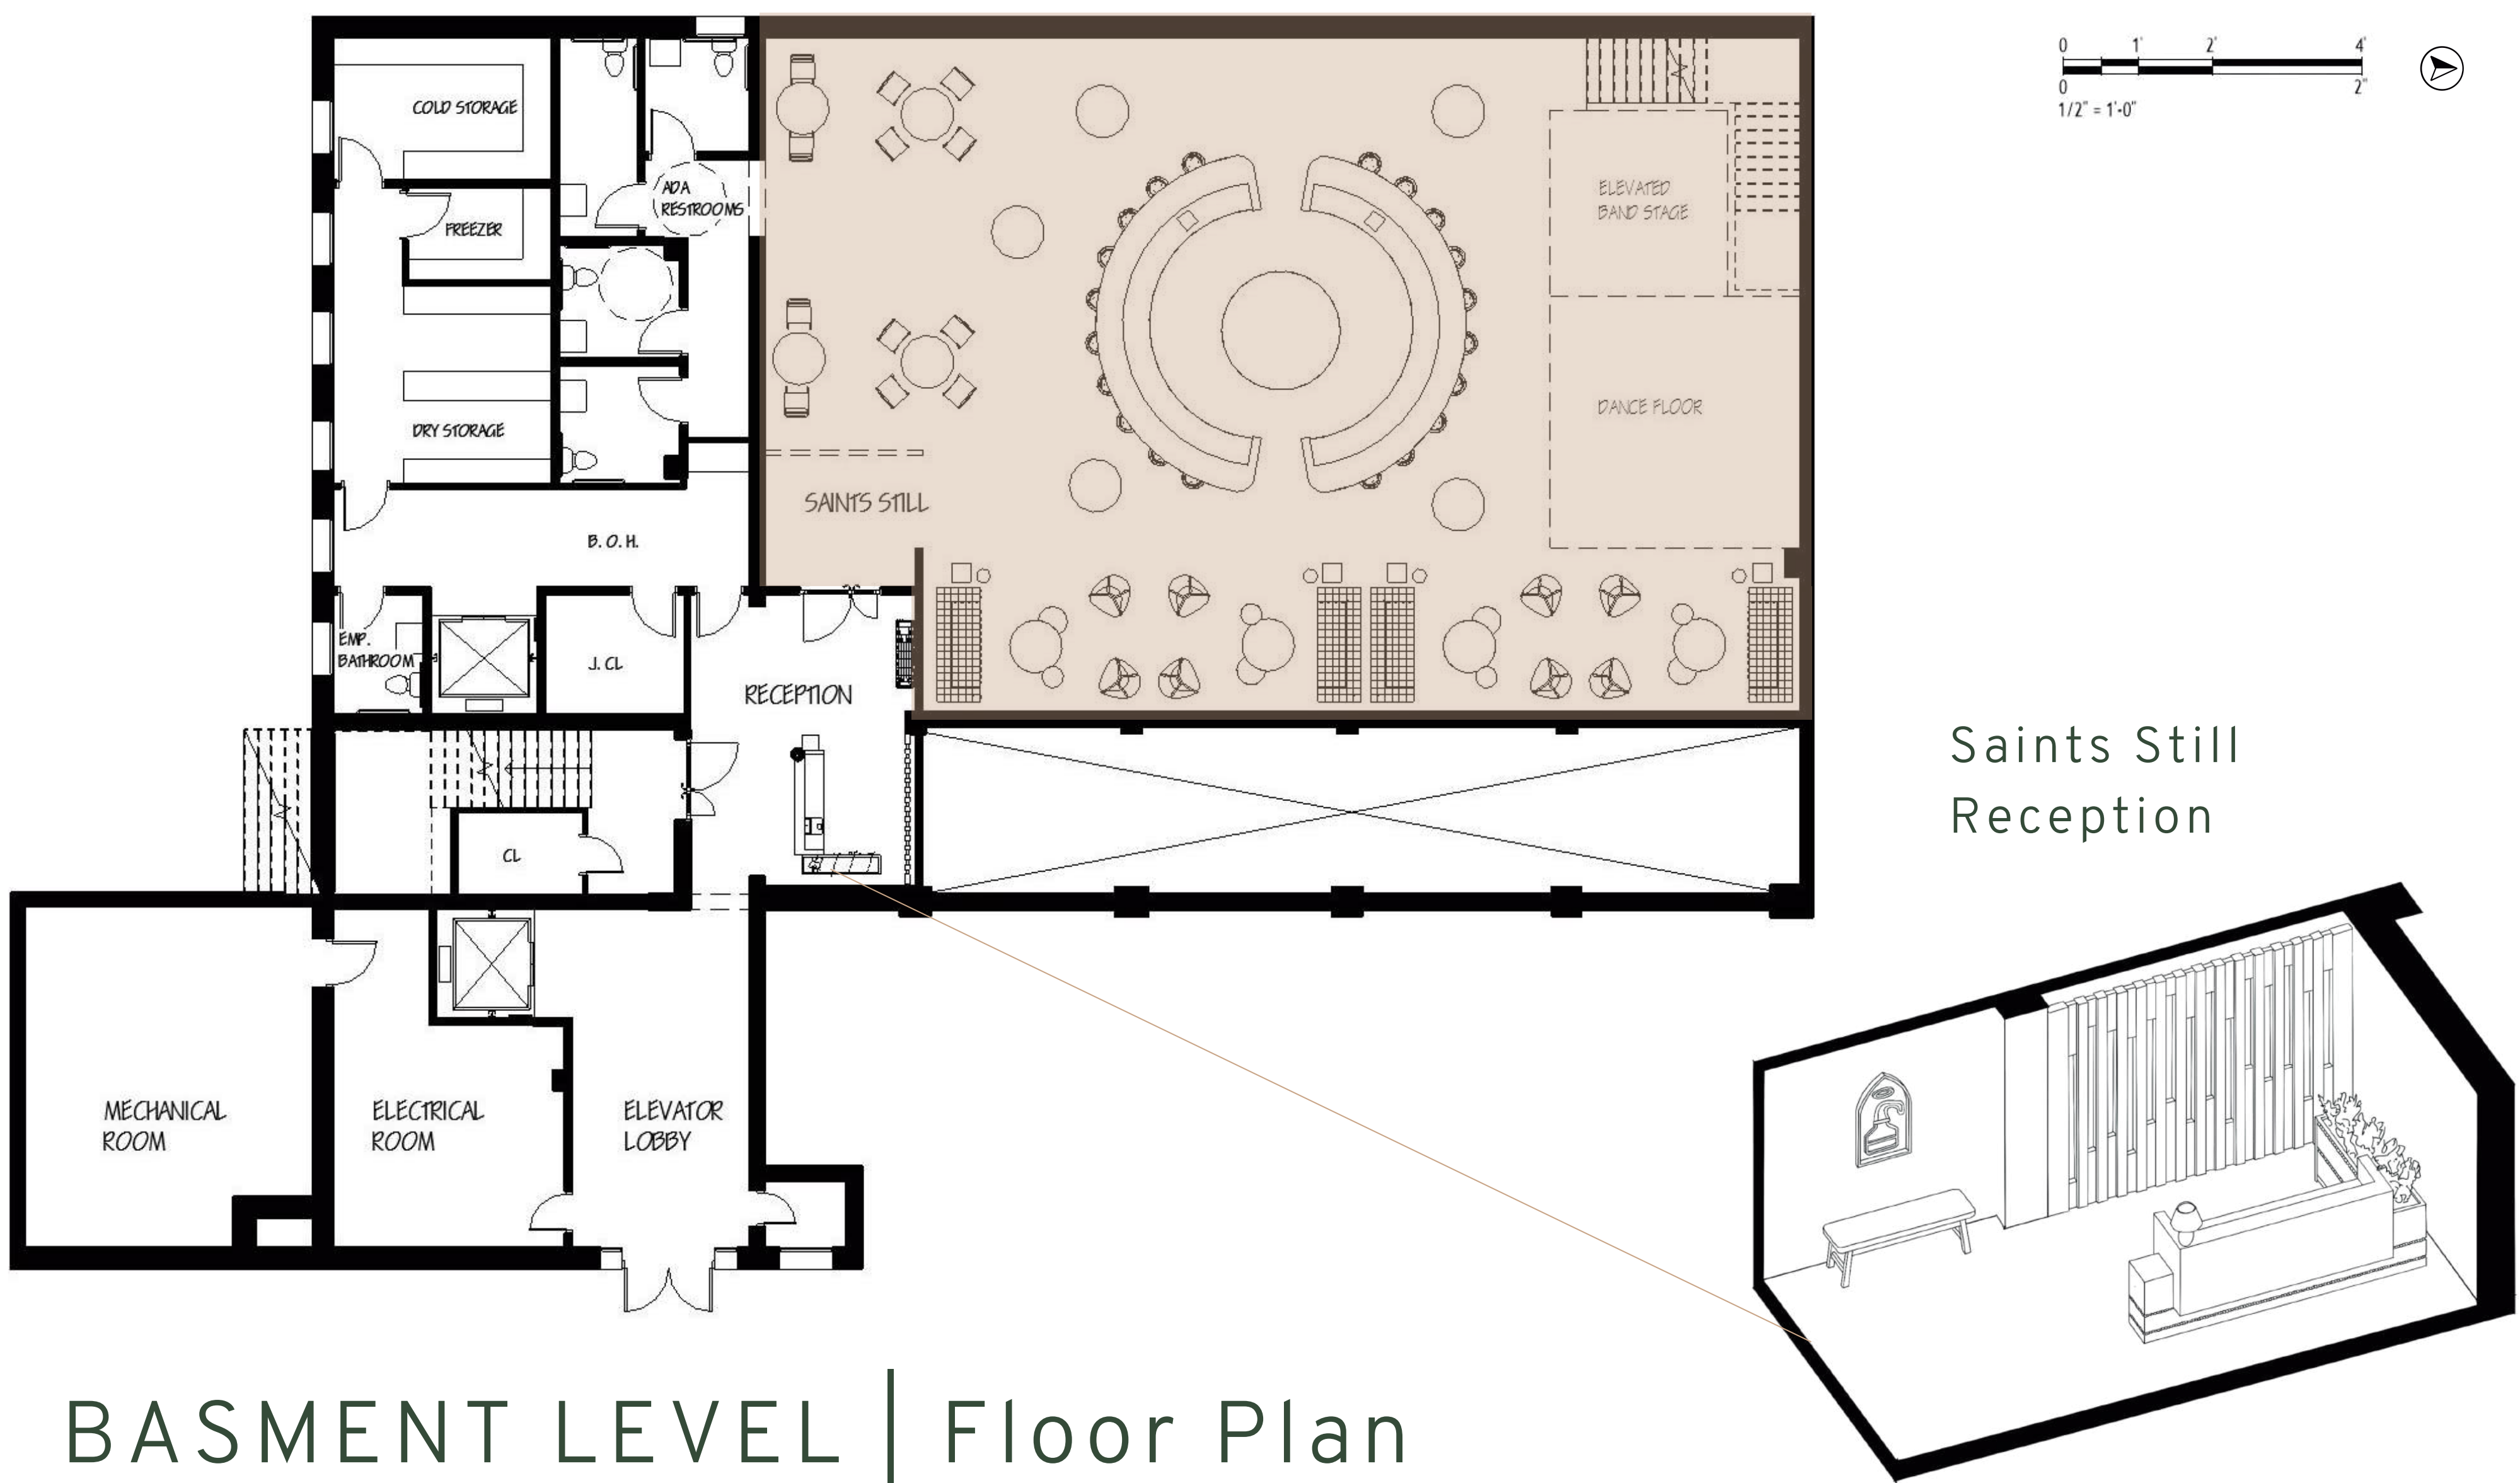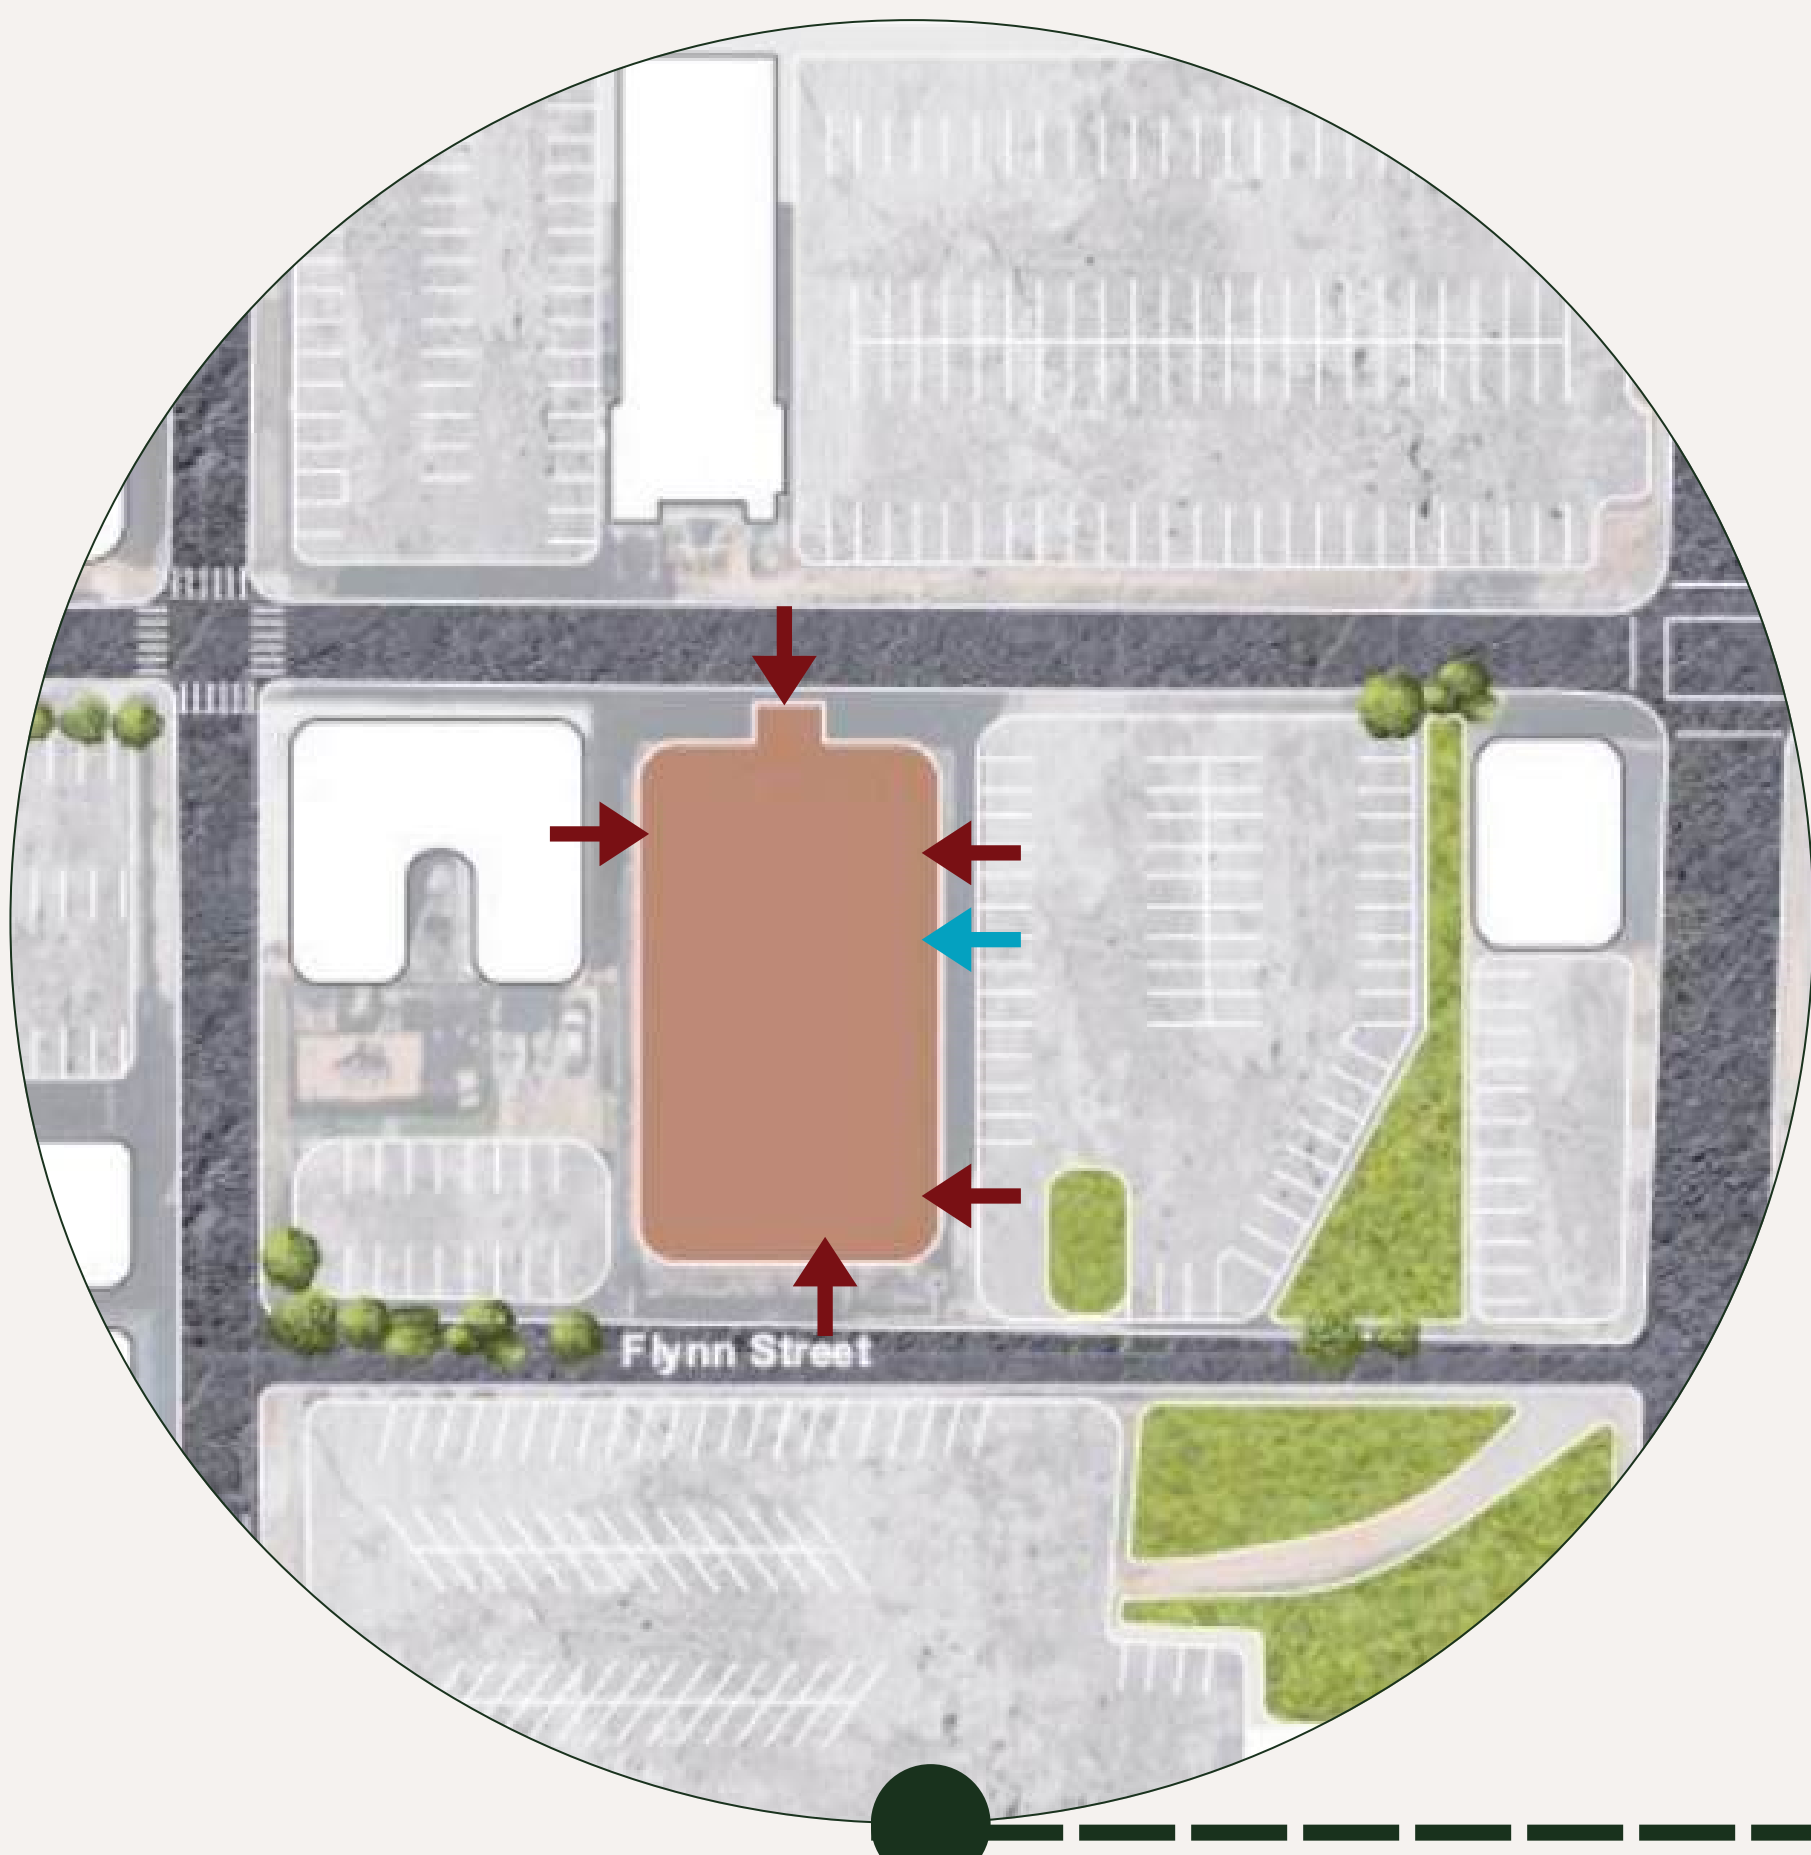


BASMENT LEVEL | Floor Plan

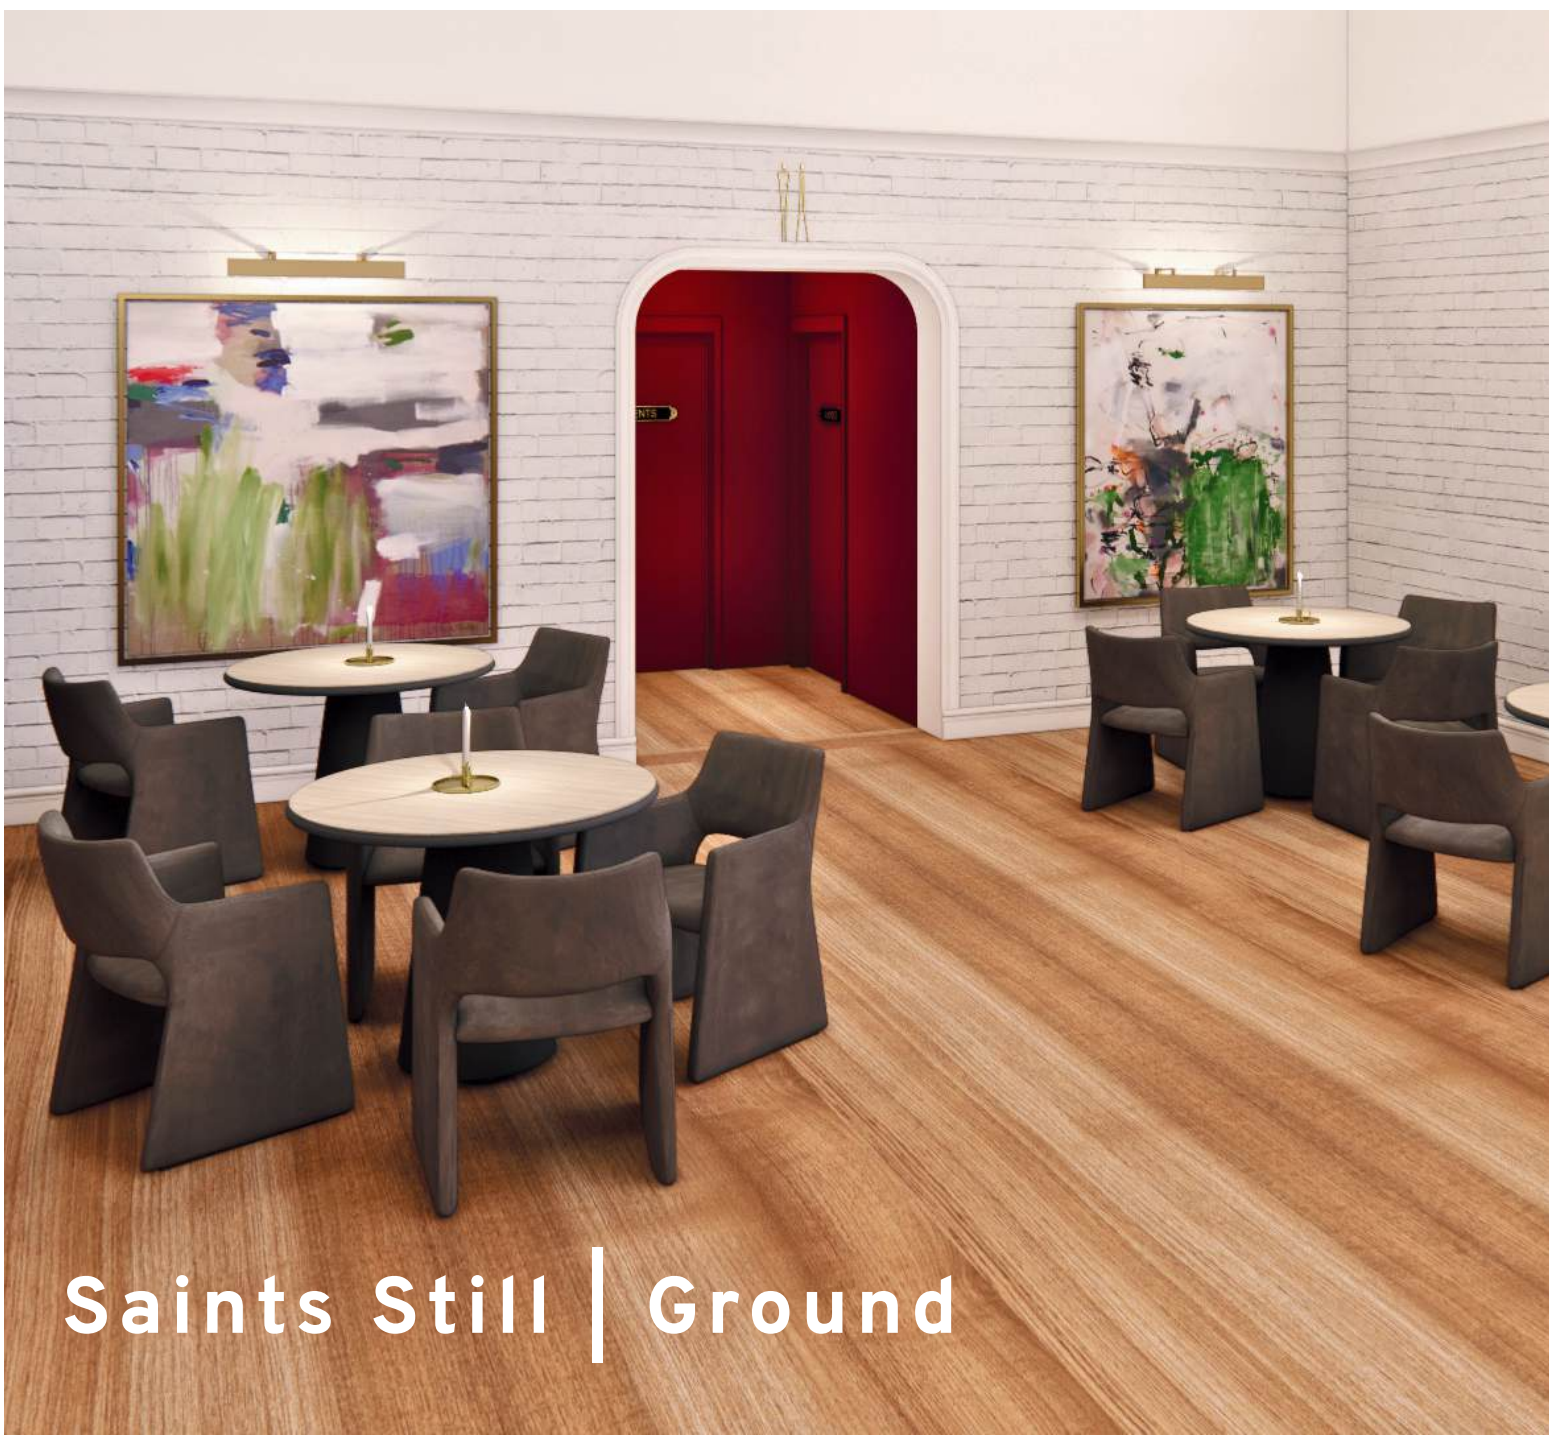

Saints Still | Ground



Saints Still | Ground

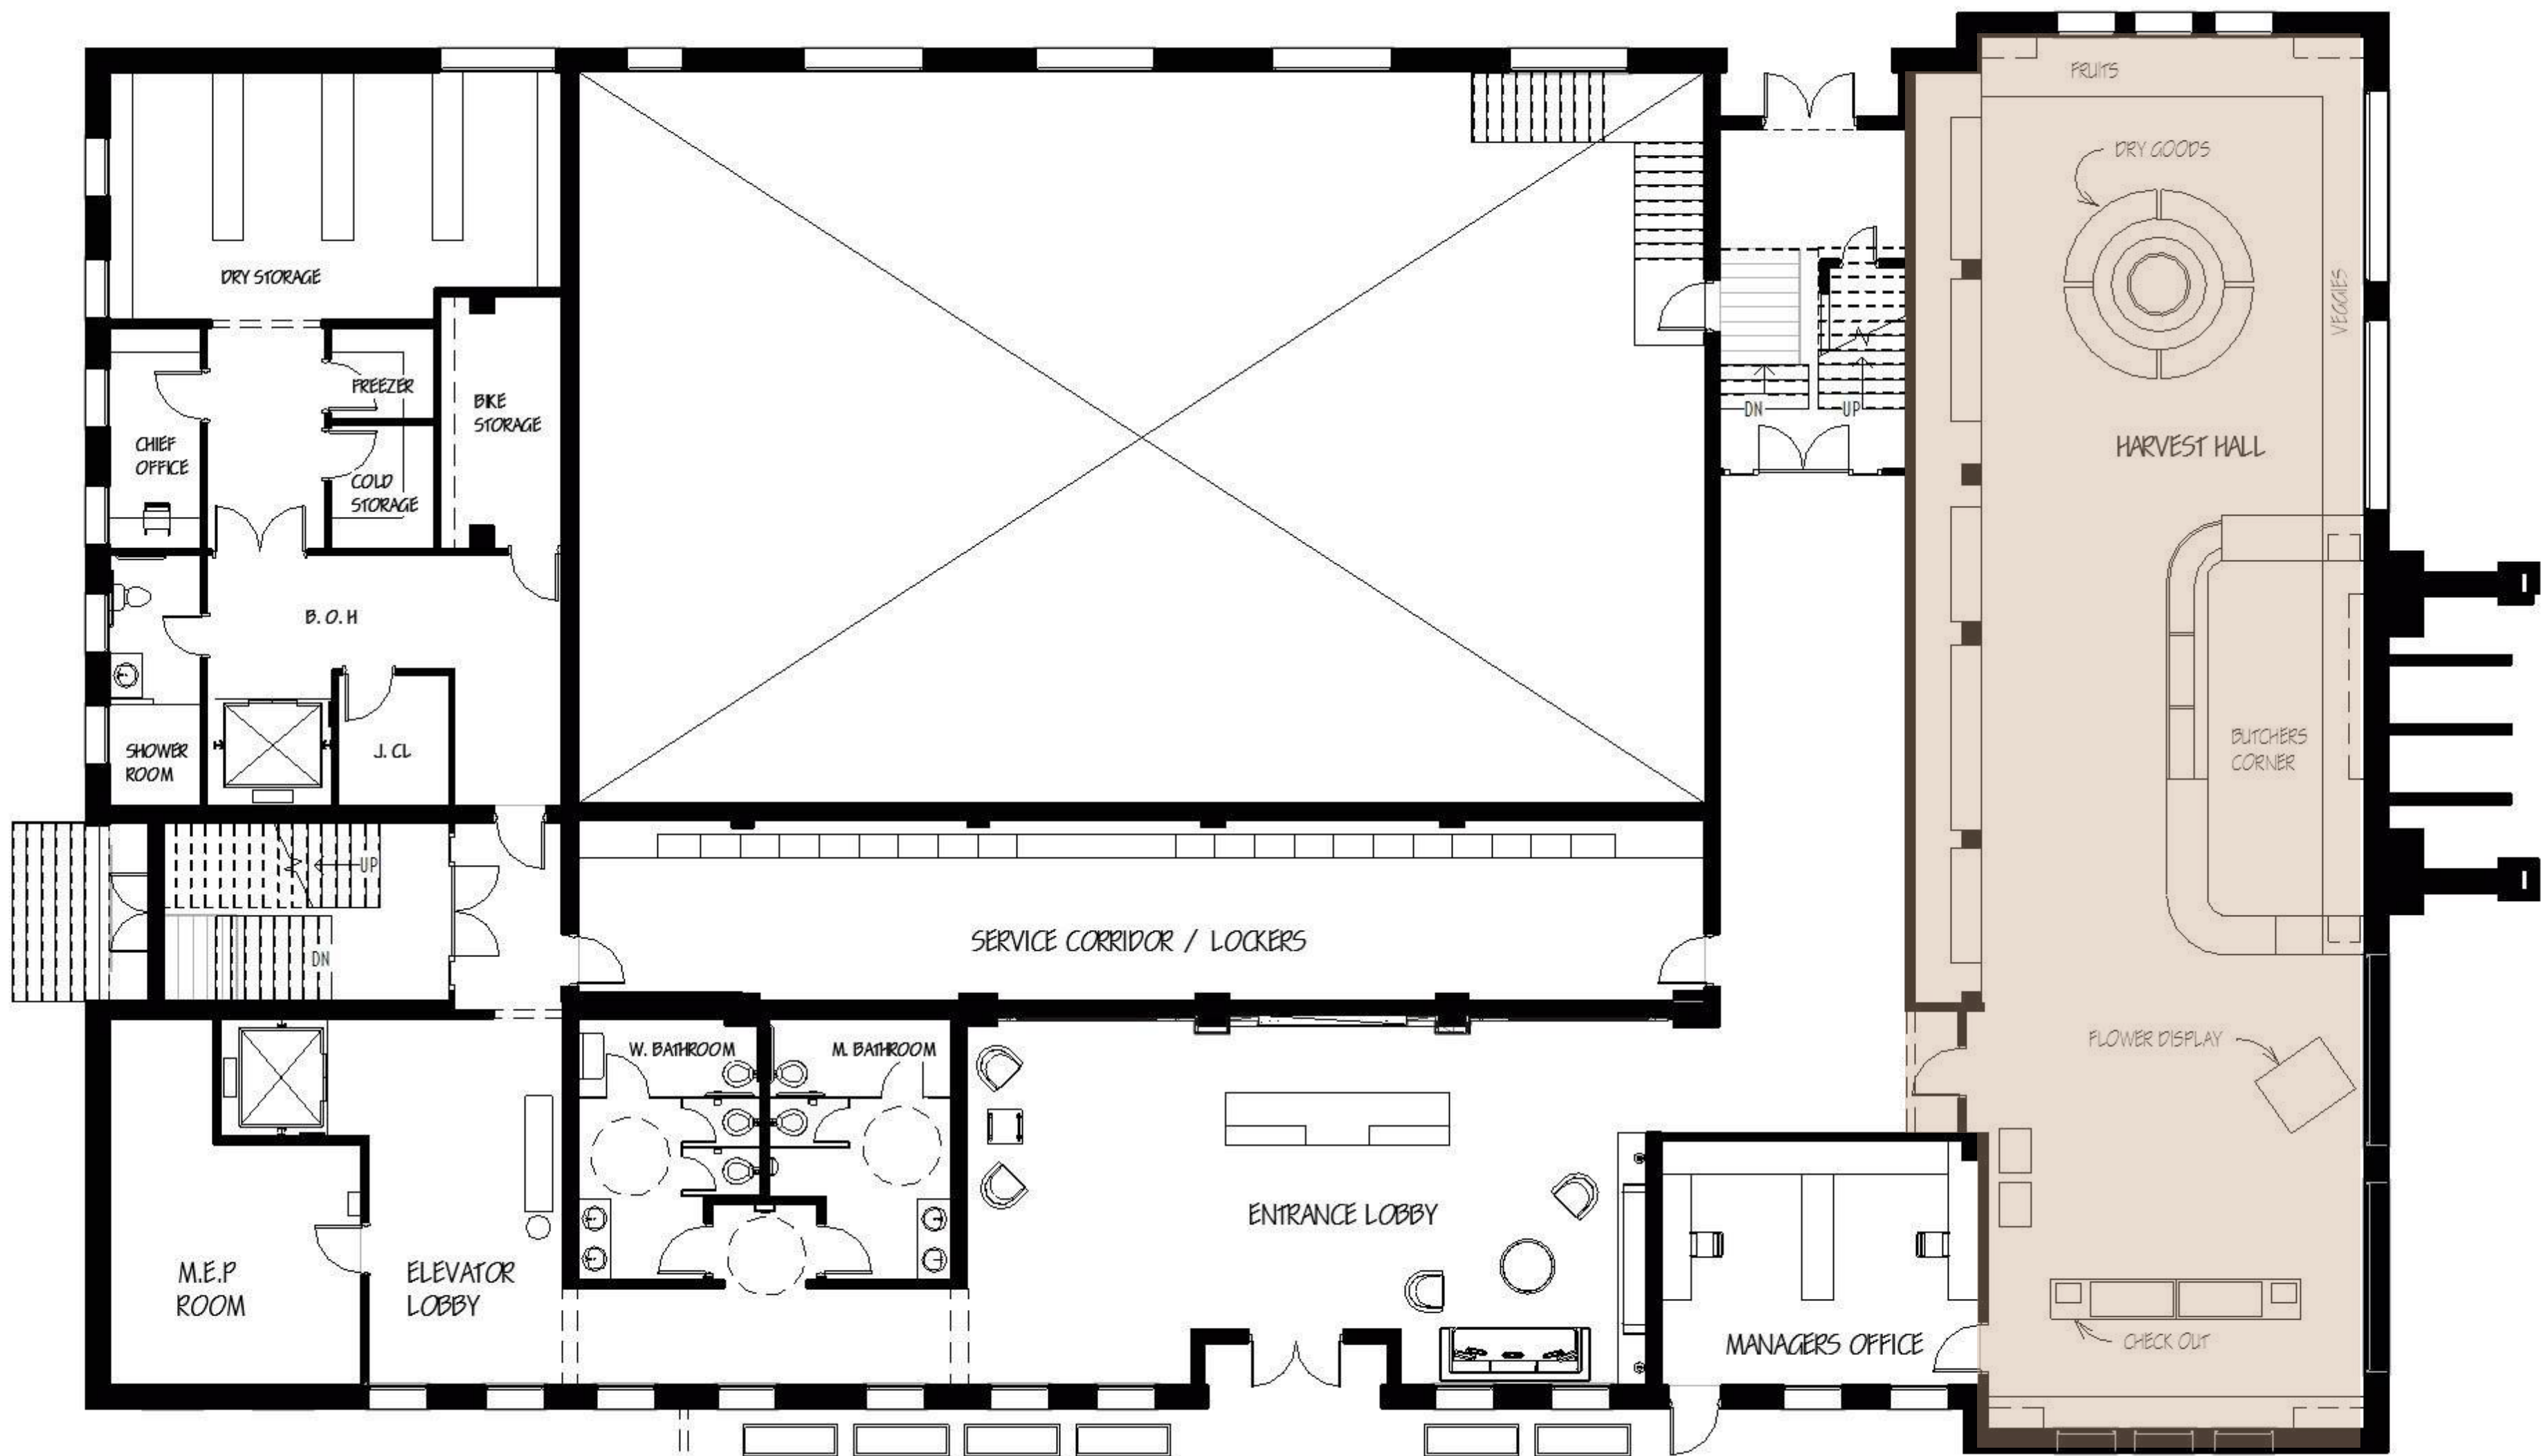


GROUND LEVEL | Floor Plan



Harvest Hall | Ground



Harvest Hall | Ground

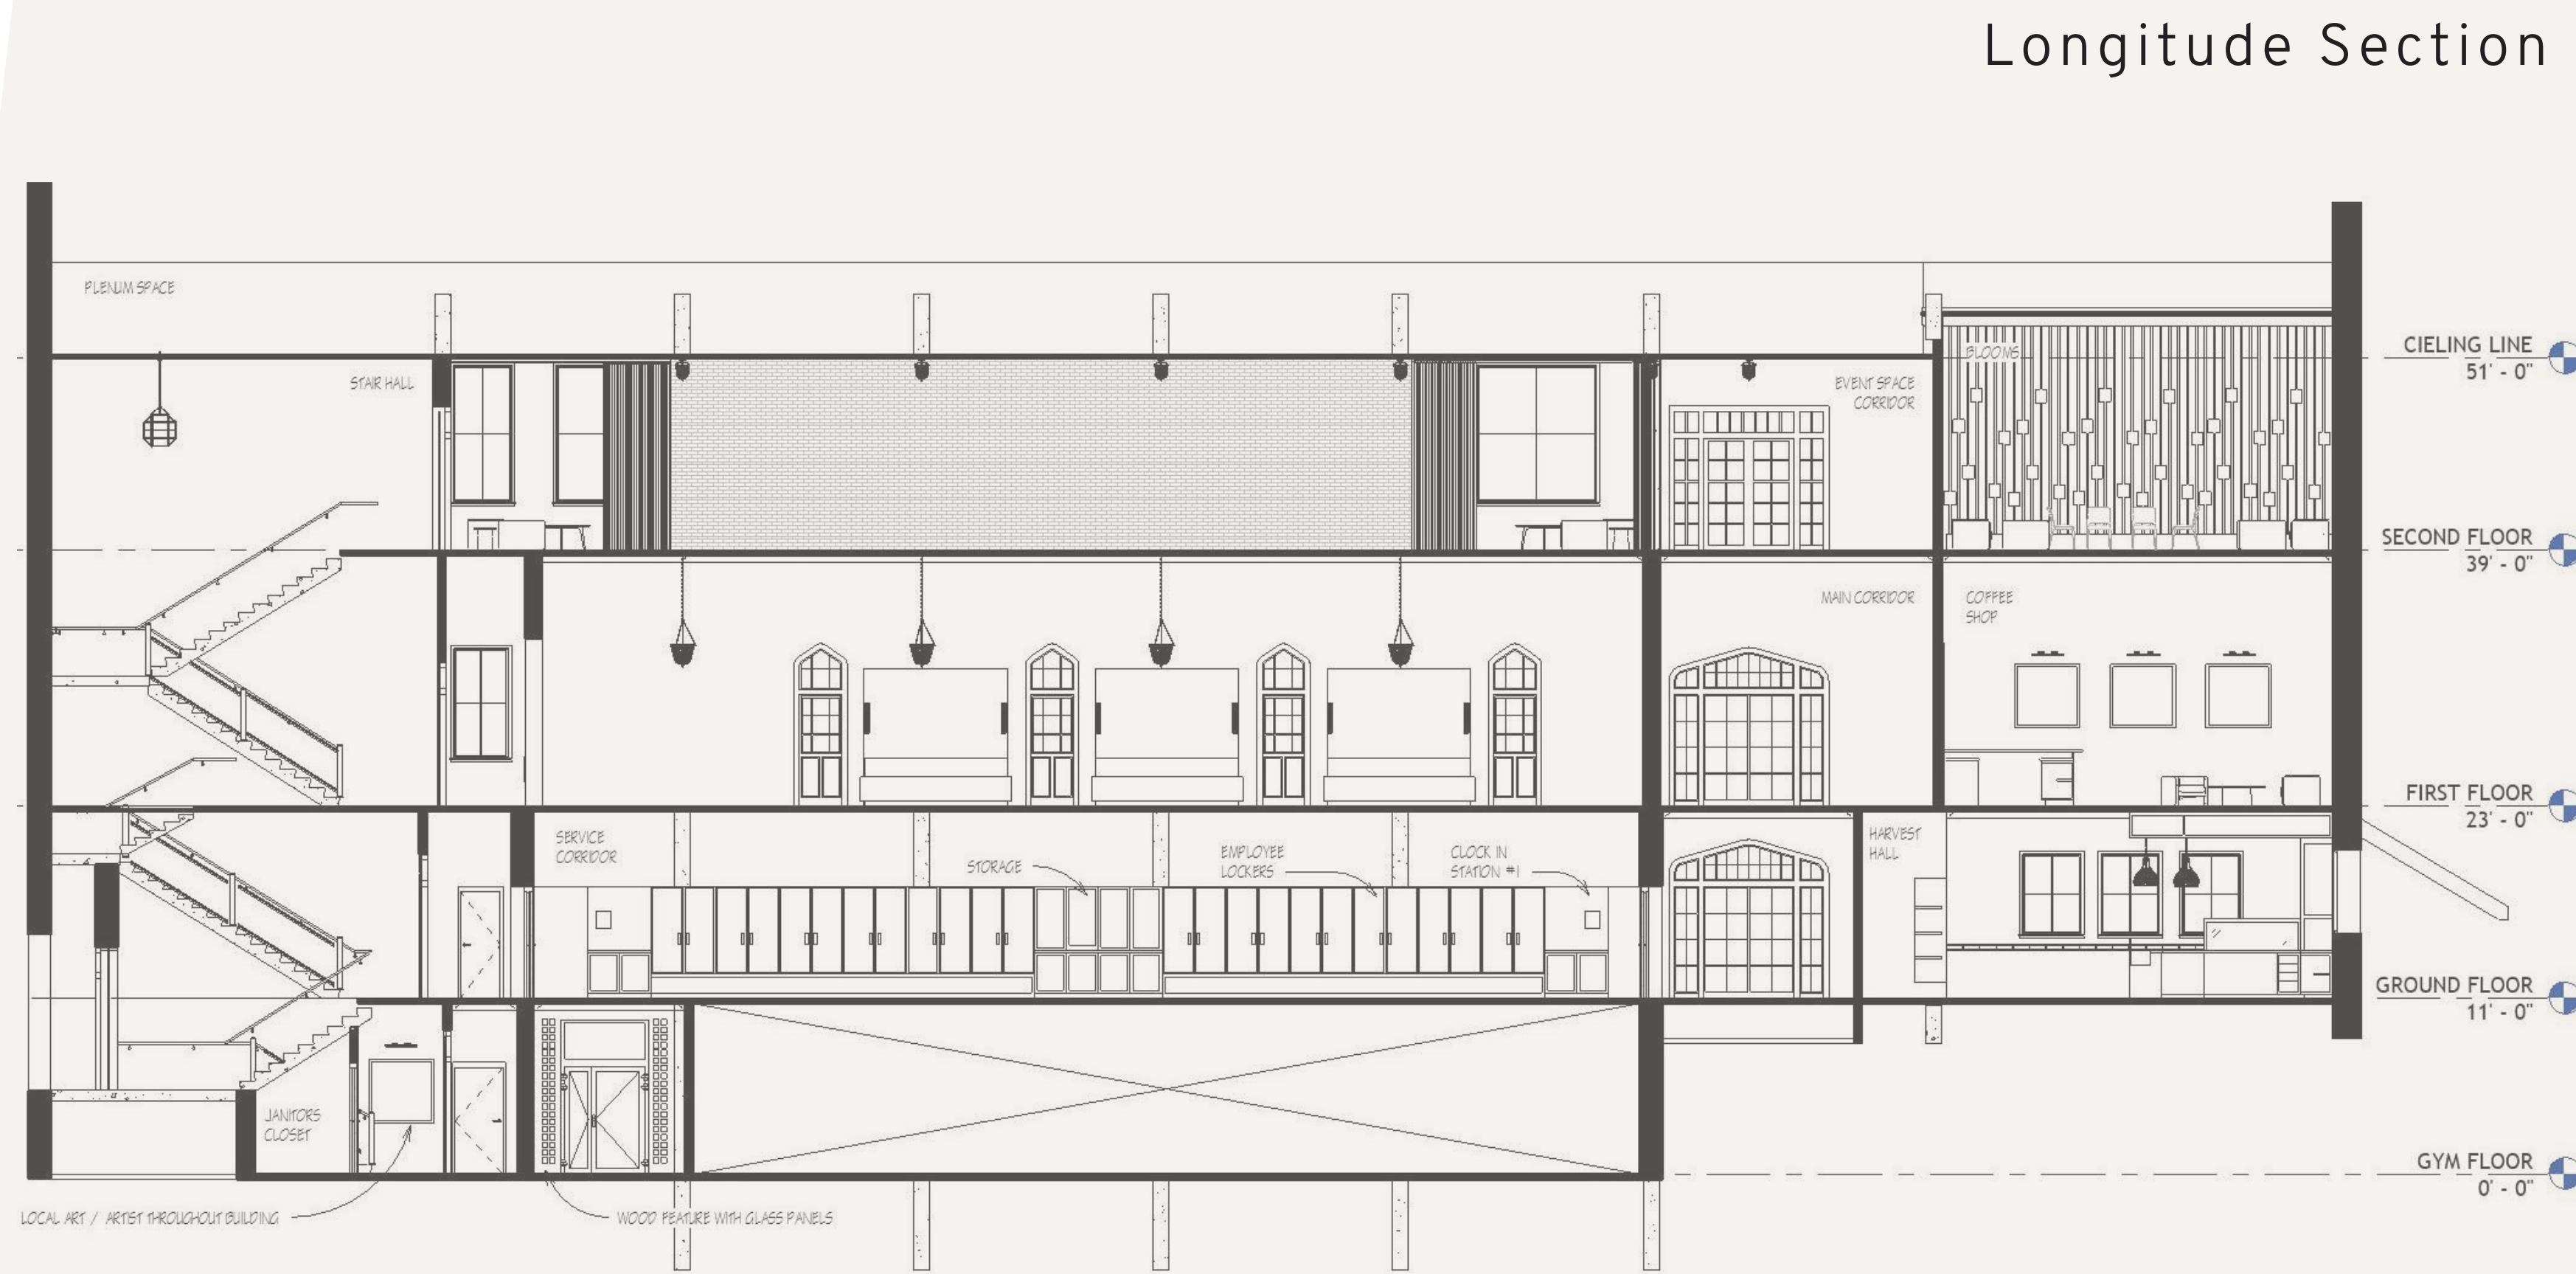

Basement Level:

Whiskey tasting lounge with locally distilled selections, supported by receiving and product storage for the entire facility.

Ground Level:

Boutique food market featuring local produce that supplies the upstairs restaurant, with an entry lobby, office, and food storage.

Level 1:


Bakery, coffee shop, and farm-to-table restaurant that sources ingredients directly from the market below; includes employee back-of-house.

Level 2:

Garden lounge, event space, and juice bar focused on wellness, completing the building's closed-loop food ecosystem.



Tennessee Provisions | Level 1

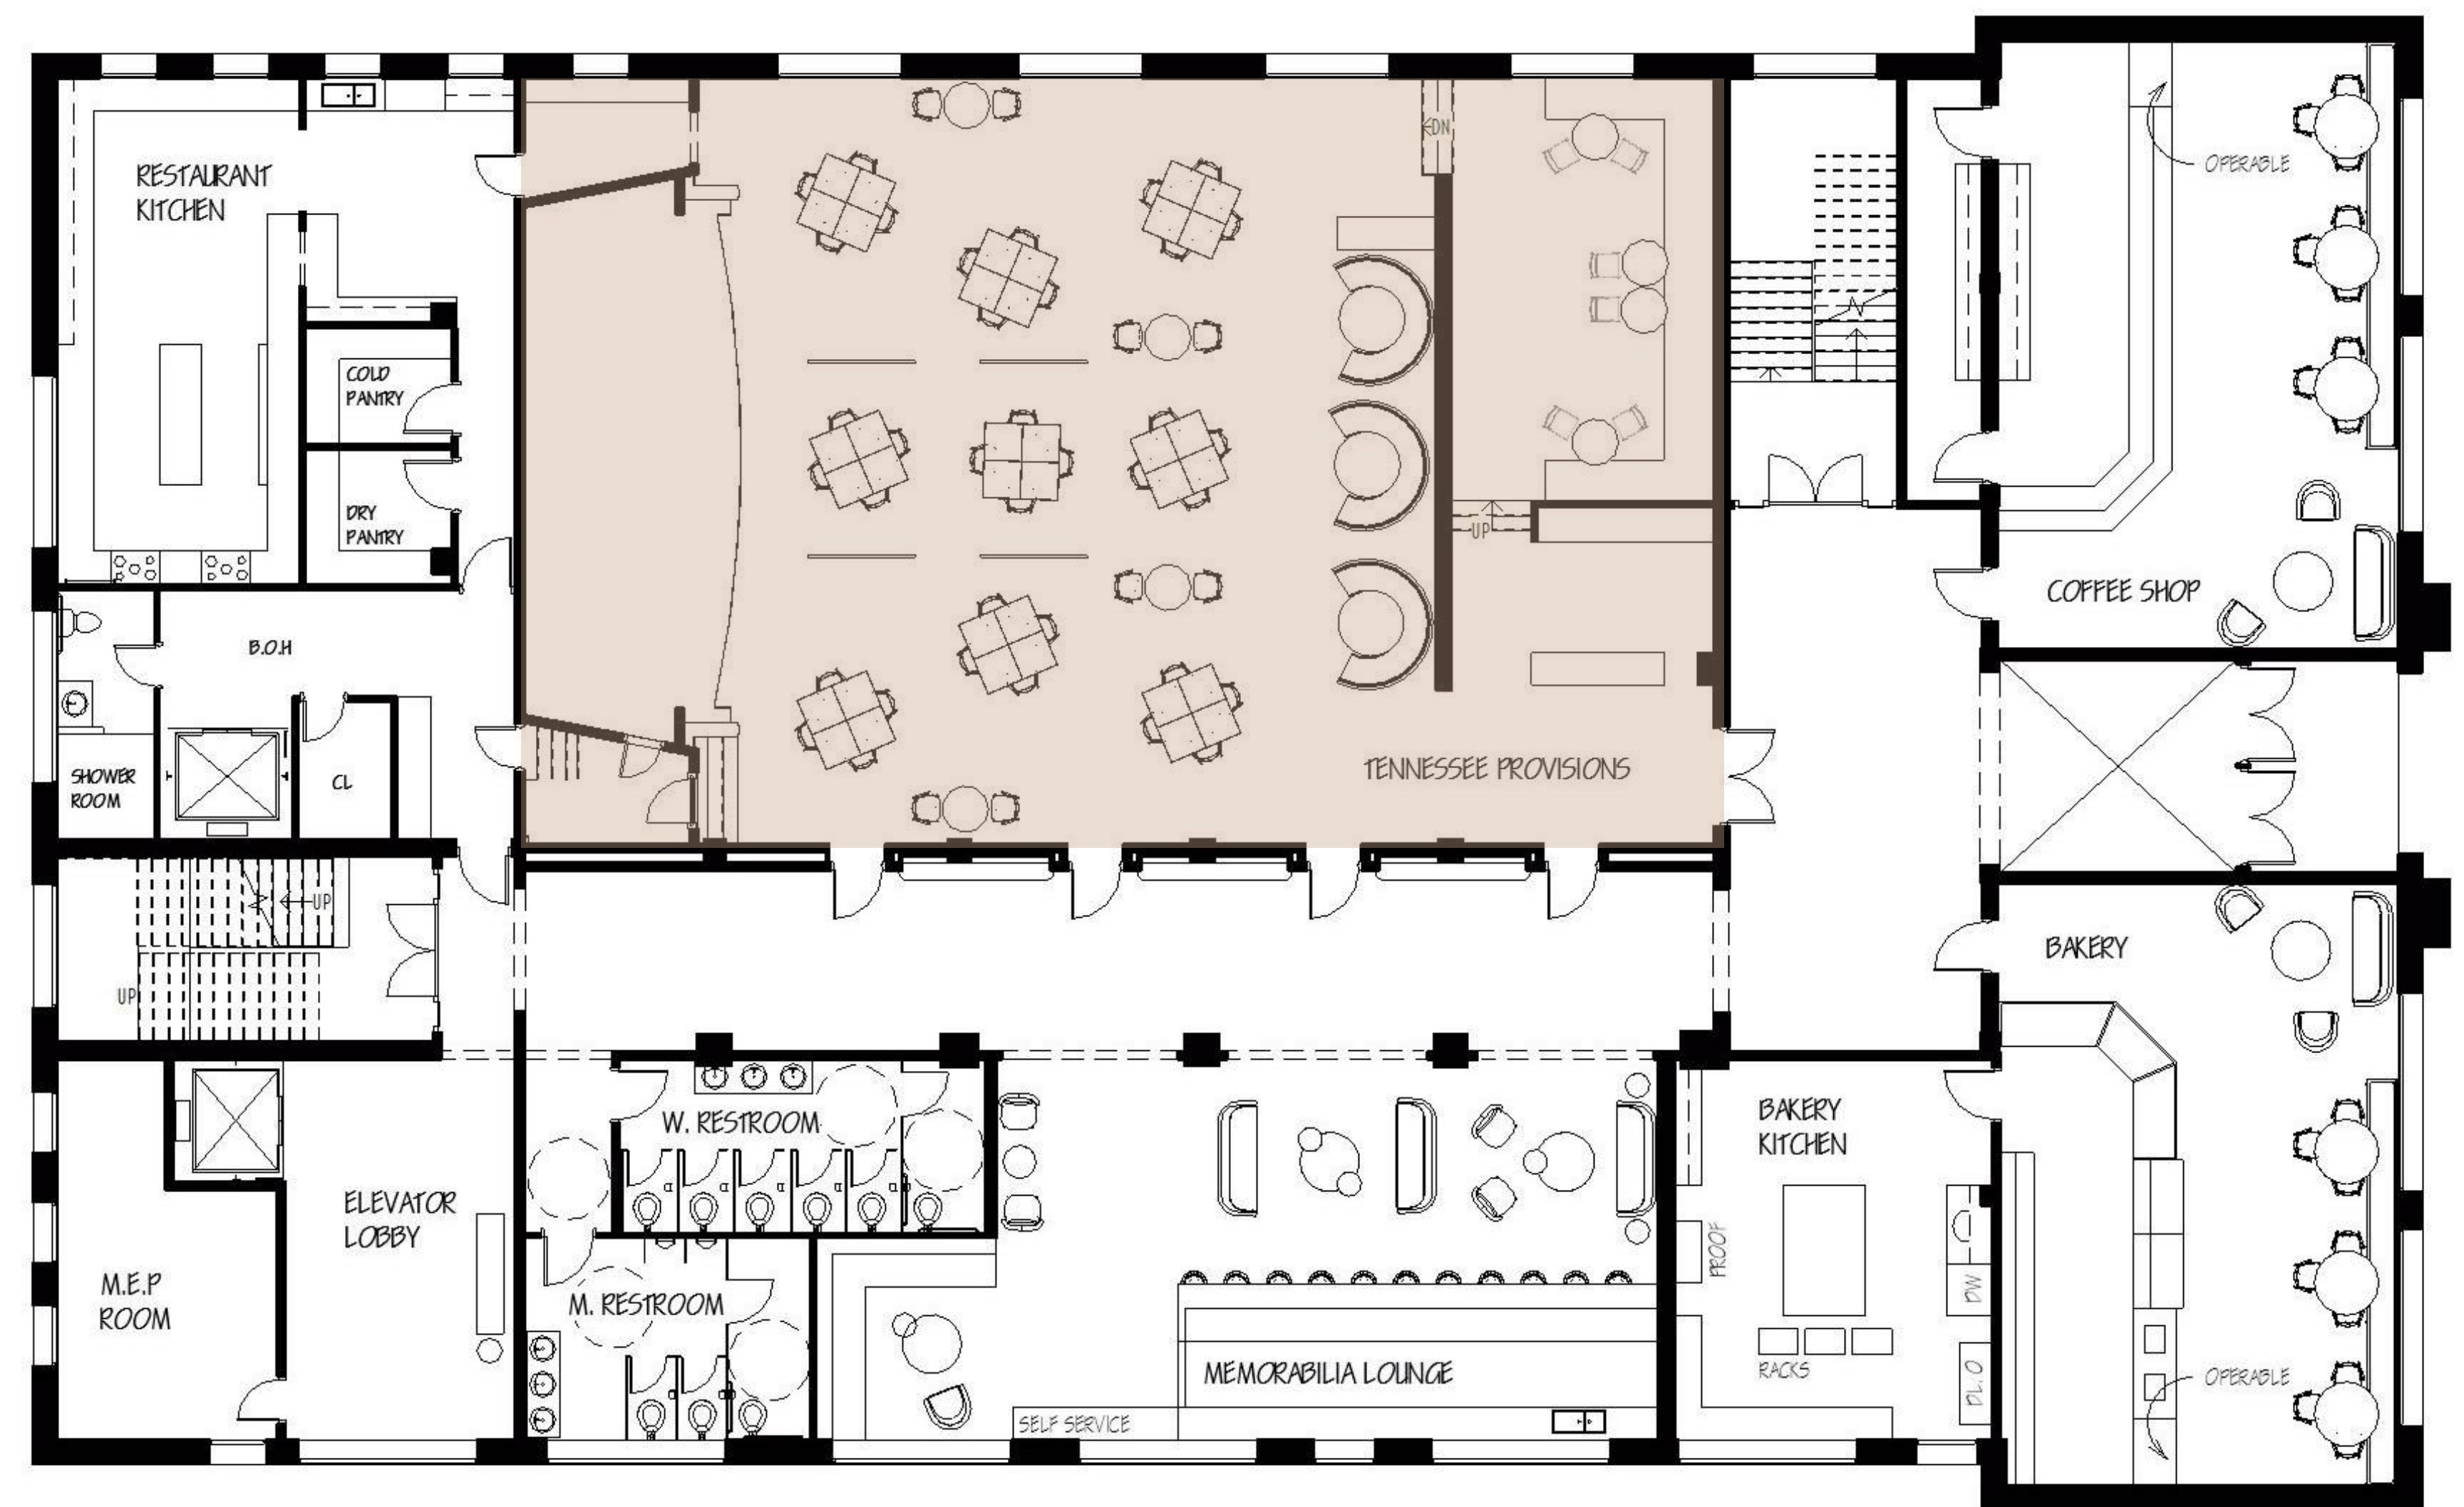


LEVEL ONE | Floor Plan



Tennessee Provisions | Level 1




Blooms | Level 2

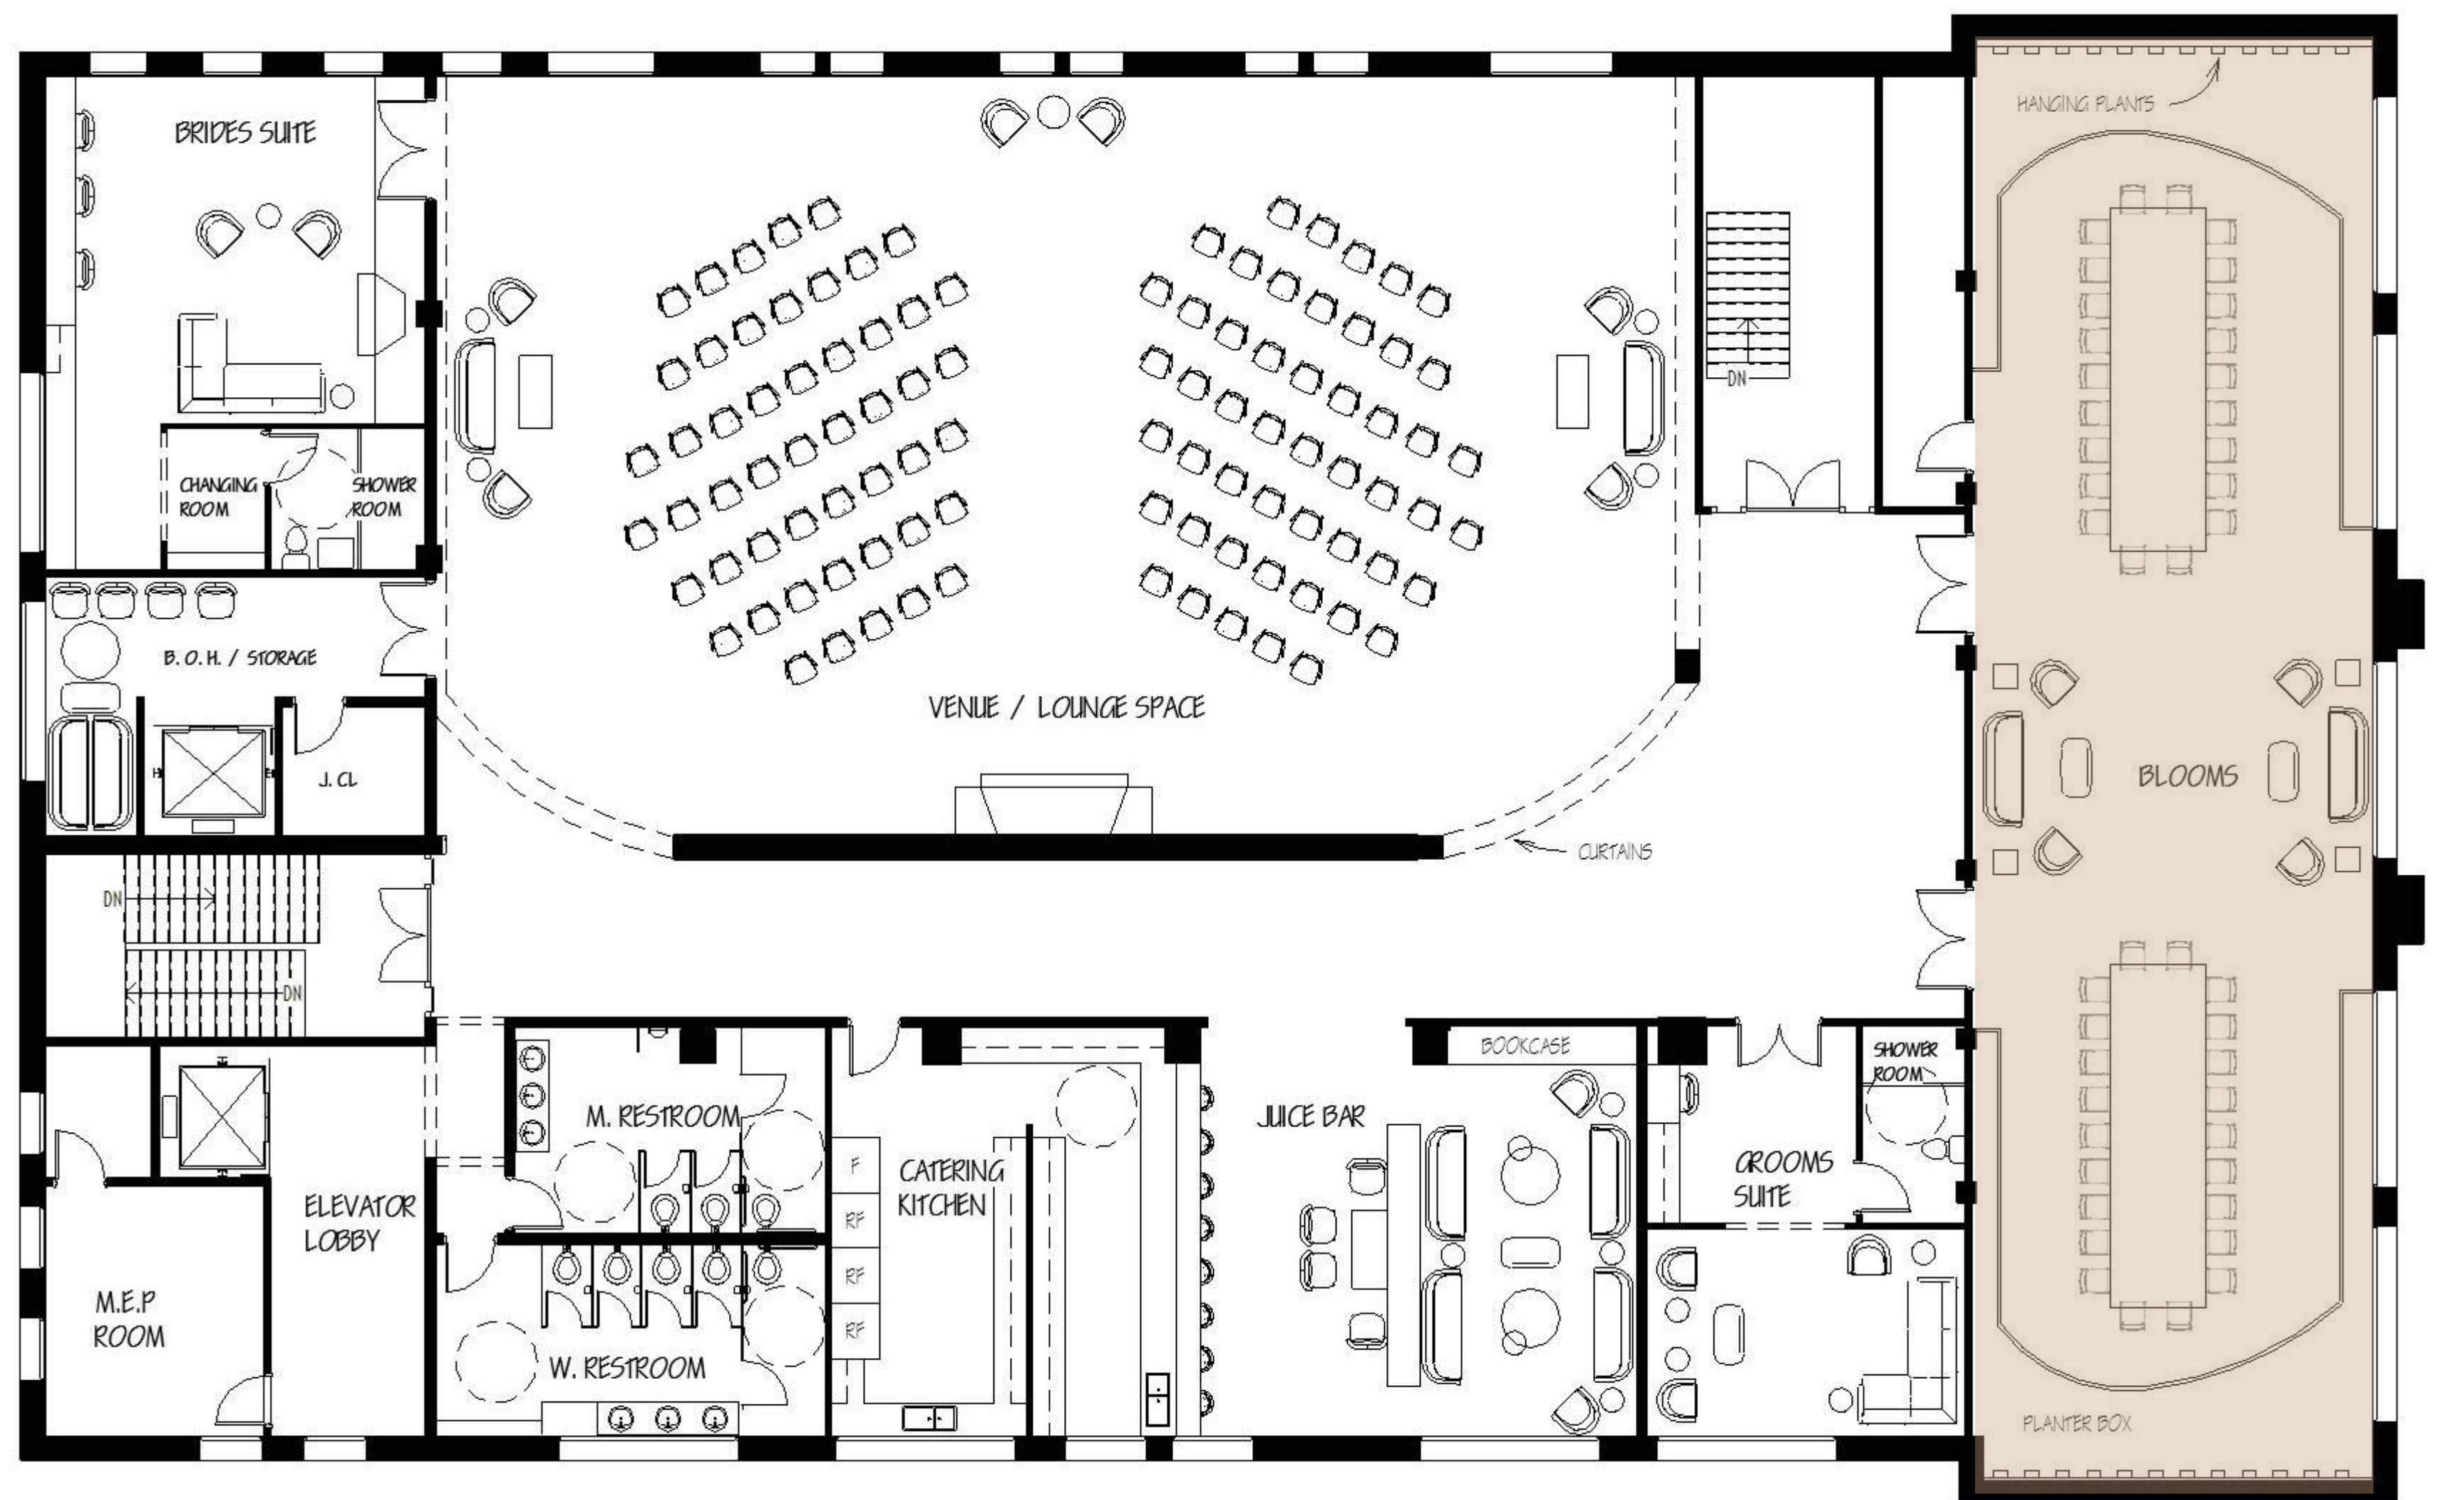

LEVEL TWO | Floor Plan

East Elevation

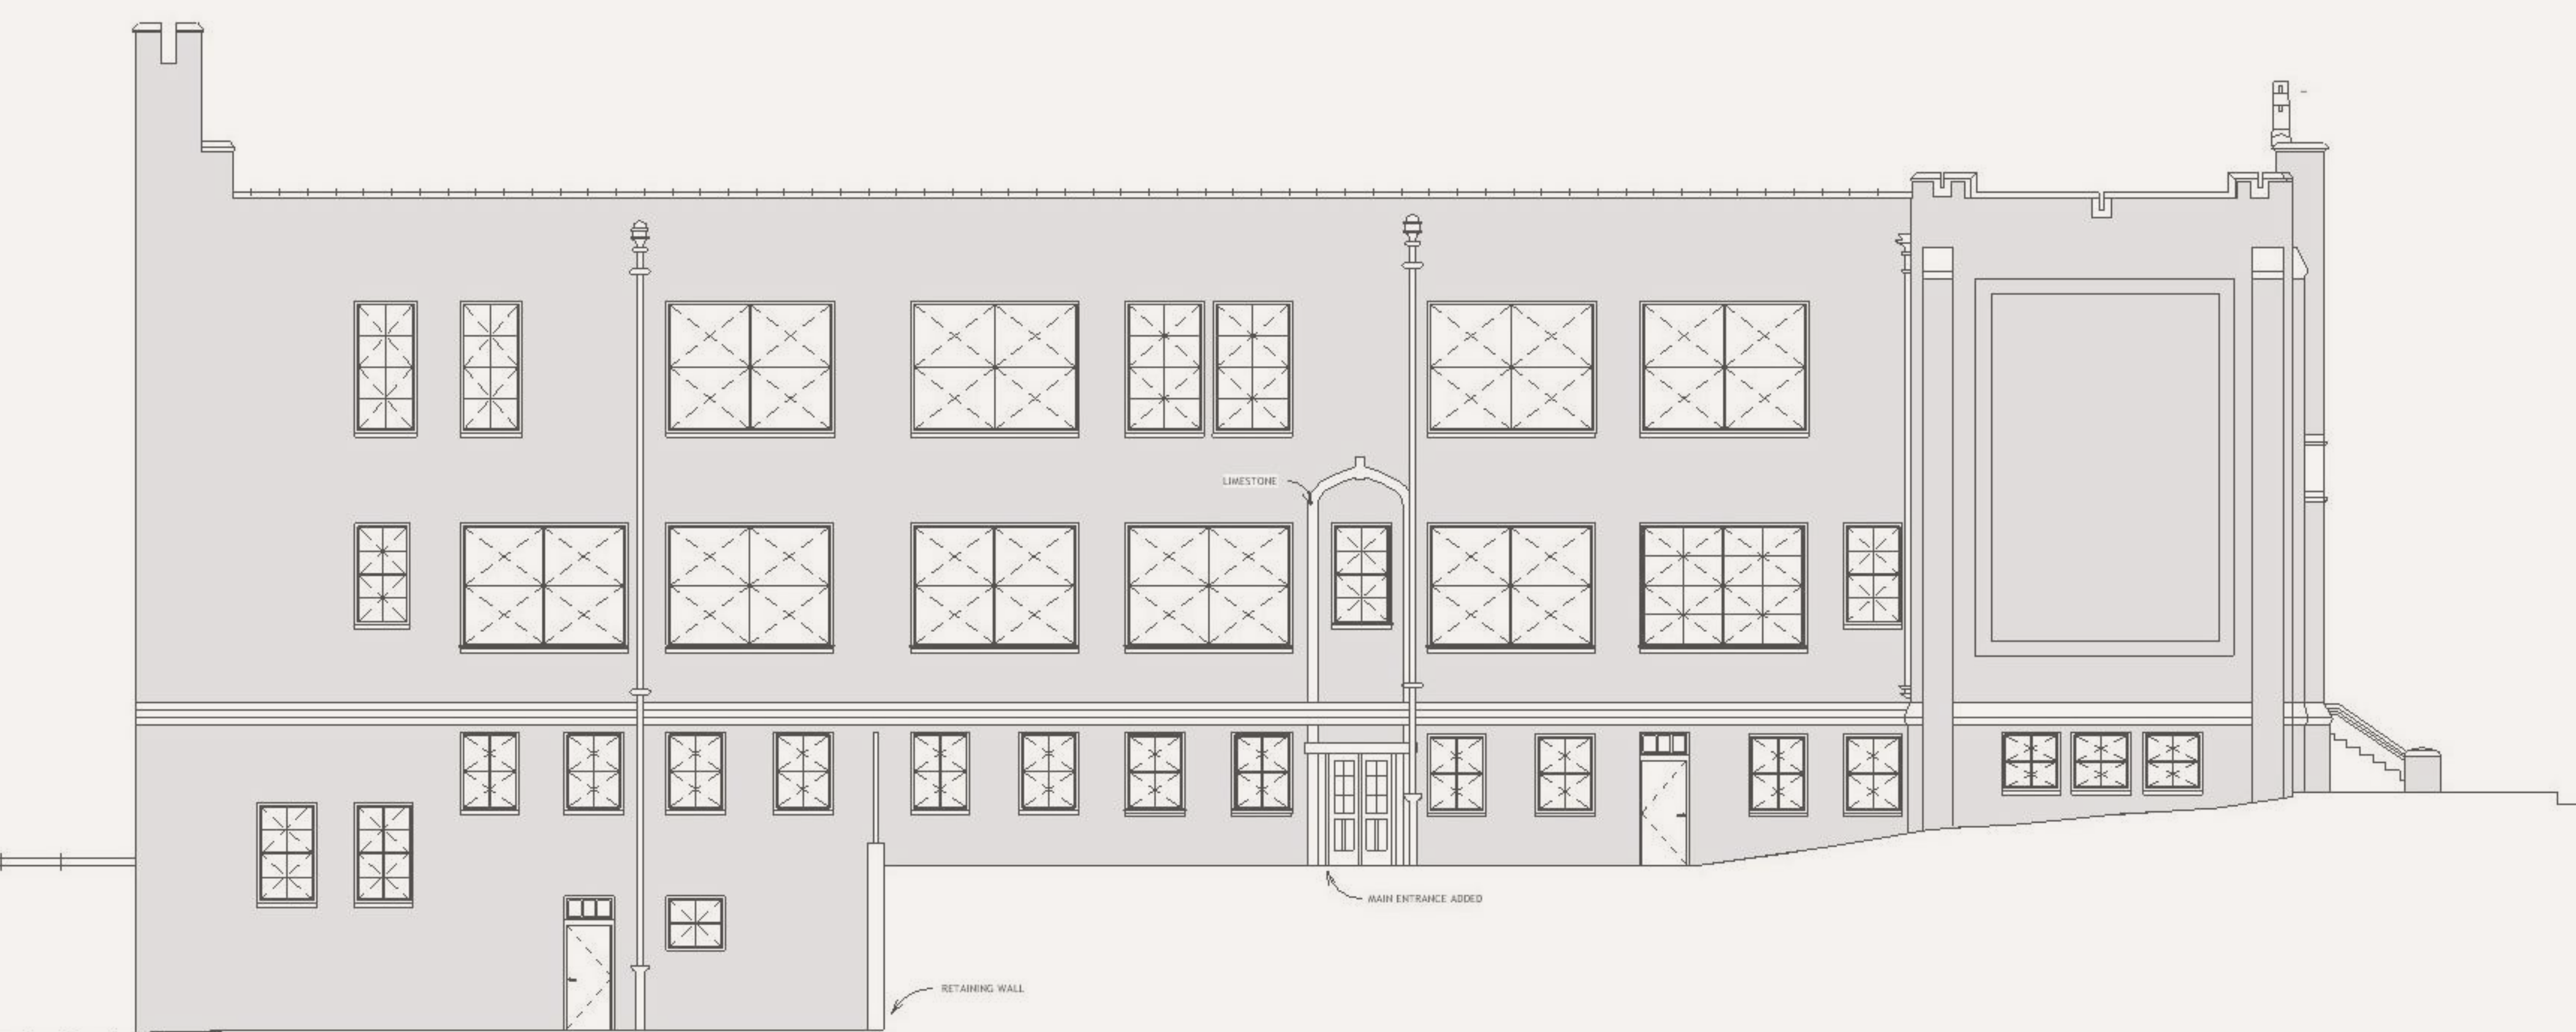

North Elevation

